


DATE 4-22-82 WELL NO. 10 DENTON NORTH LEASE WOLFCAMP UNIT FIELD DENTON WOLFCAMP

LOCATION SEC. 36, TR. 7, 1830' FNL & 330' FWL SIGNED J. BOUREL G.L. 3805'
D.F. 3816'
K.B. -
ZERO -

PRESENT COMPLETION

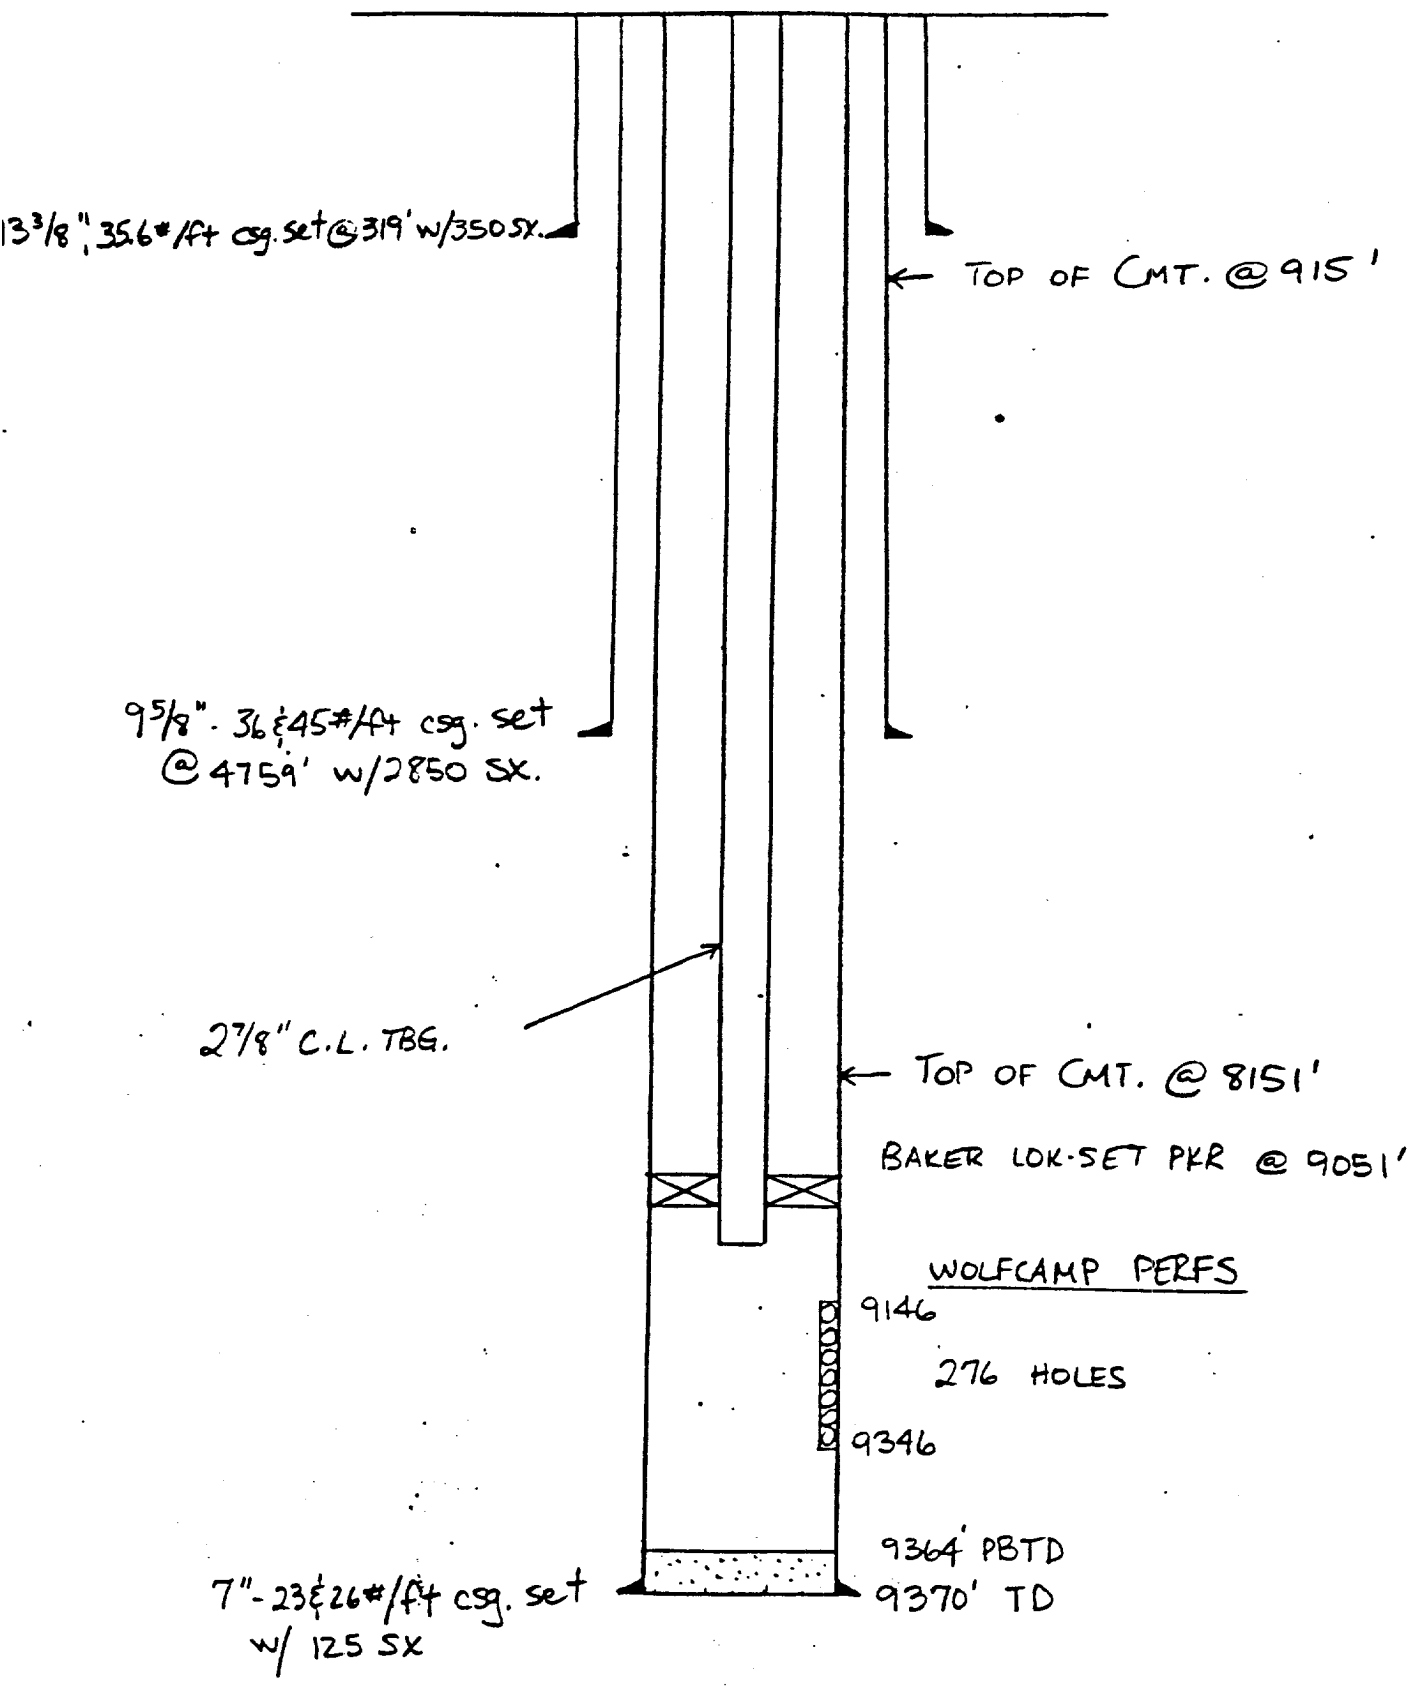

RECEIVED
SEP 13 1982
O.C.O.
HOBBY OFFICE