


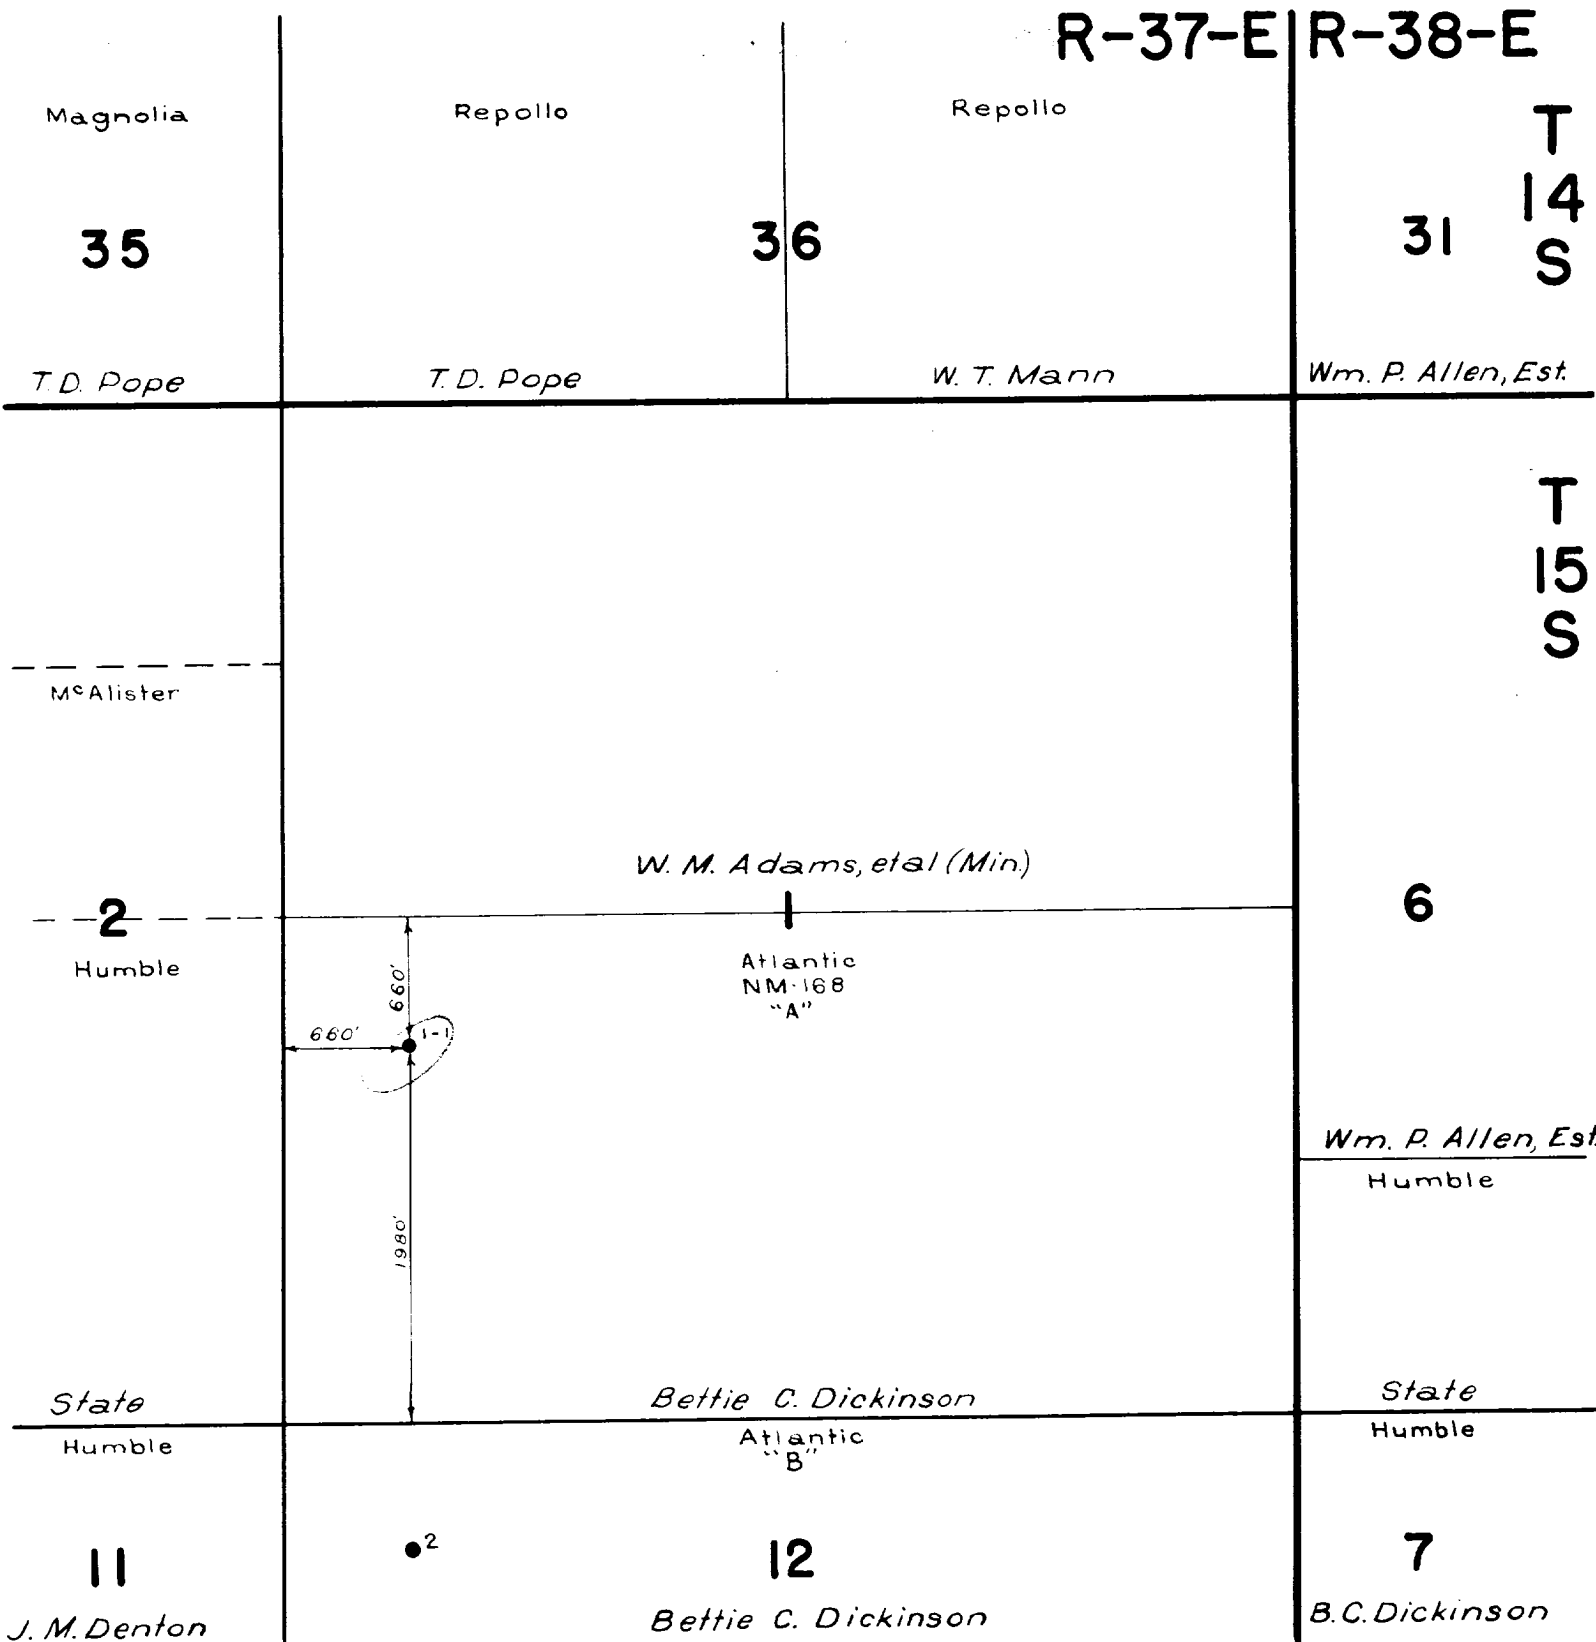

Operator

THE ATLANTIC REFINING COMPANY

Lease

BETTIE C. DICKINSON

Field

DENTON POOL

Description S/2, Sec. 1, T-15-S R-37-E, Lea County, N.M.

Date Plat Drawn

July 23, 1951

NM-168



Scale: 1"=1000'

THE ATLANTIC REFINING COMPANY
SURVEYING DEPARTMENT
DALLAS, TEXAS

SUR:
DRN: JEE

APPROVED:

DATE: 7-23-51

REV.:

A-1351

STATE OF TEXAS
COUNTY OF DALLAS

I, W. J. BURKART, CHIEF SURVEYOR FOR THE ATLANTIC REFINING COMPANY OF DALLAS, TEXAS, BEING FIRST DULY SWORN ON OATH, STATE THAT I HAVE KNOWLEDGE OF THE FACTS AND MATTER SET FORTH IN THE FOREGOING PLAT AND THAT SAME ARE TRUE AND CORRECT.

W. J. Burkart
W. J. BURKART
SUBSCRIBED AND SWORN TO BEFORE ME THIS 11th DAY OF June 1952 Will Zell
NOTARY PUBLIC IN AND FOR DALLAS COUNTY, TEXAS. ROOM ATLANTIC Bldg., DALLAS, TEXAS.