


**SINCLAIR OIL & GAS COMPANY**  
**DIAGRAMATIC SKETCH OF PROPOSED SALT WATER DISPOSAL WELL**  
**DEAN DEVONIAN & PERMO-PENN. FIELDS**  
**LEA COUNTY, NEW MEXICO**

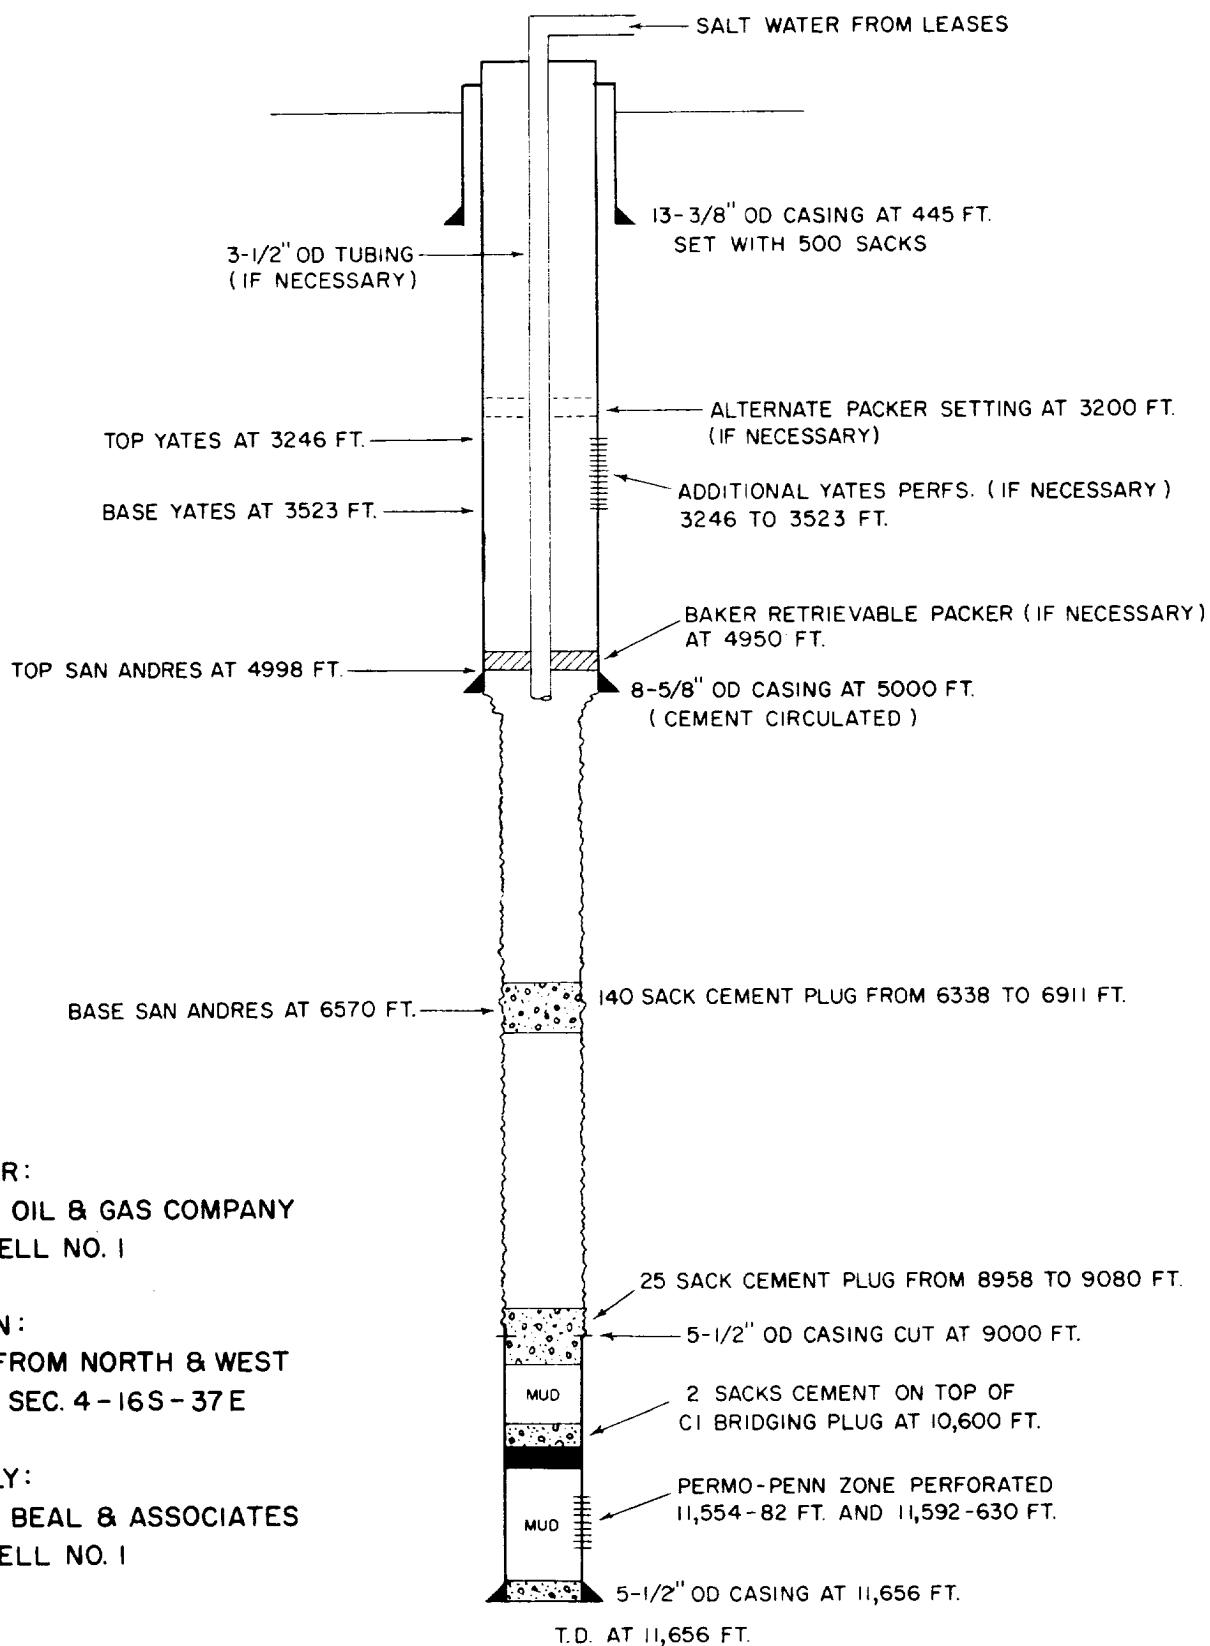

**OPERATOR:**  
**SINCLAIR OIL & GAS COMPANY**  
**STATE WELL NO. 1**

**LOCATION:**  
**330 FT. FROM NORTH & WEST**  
**LINES OF SEC. 4-16S-37E**

**FORMERLY:**  
**CARLTON BEAL & ASSOCIATES**  
**STATE WELL NO. 1**