


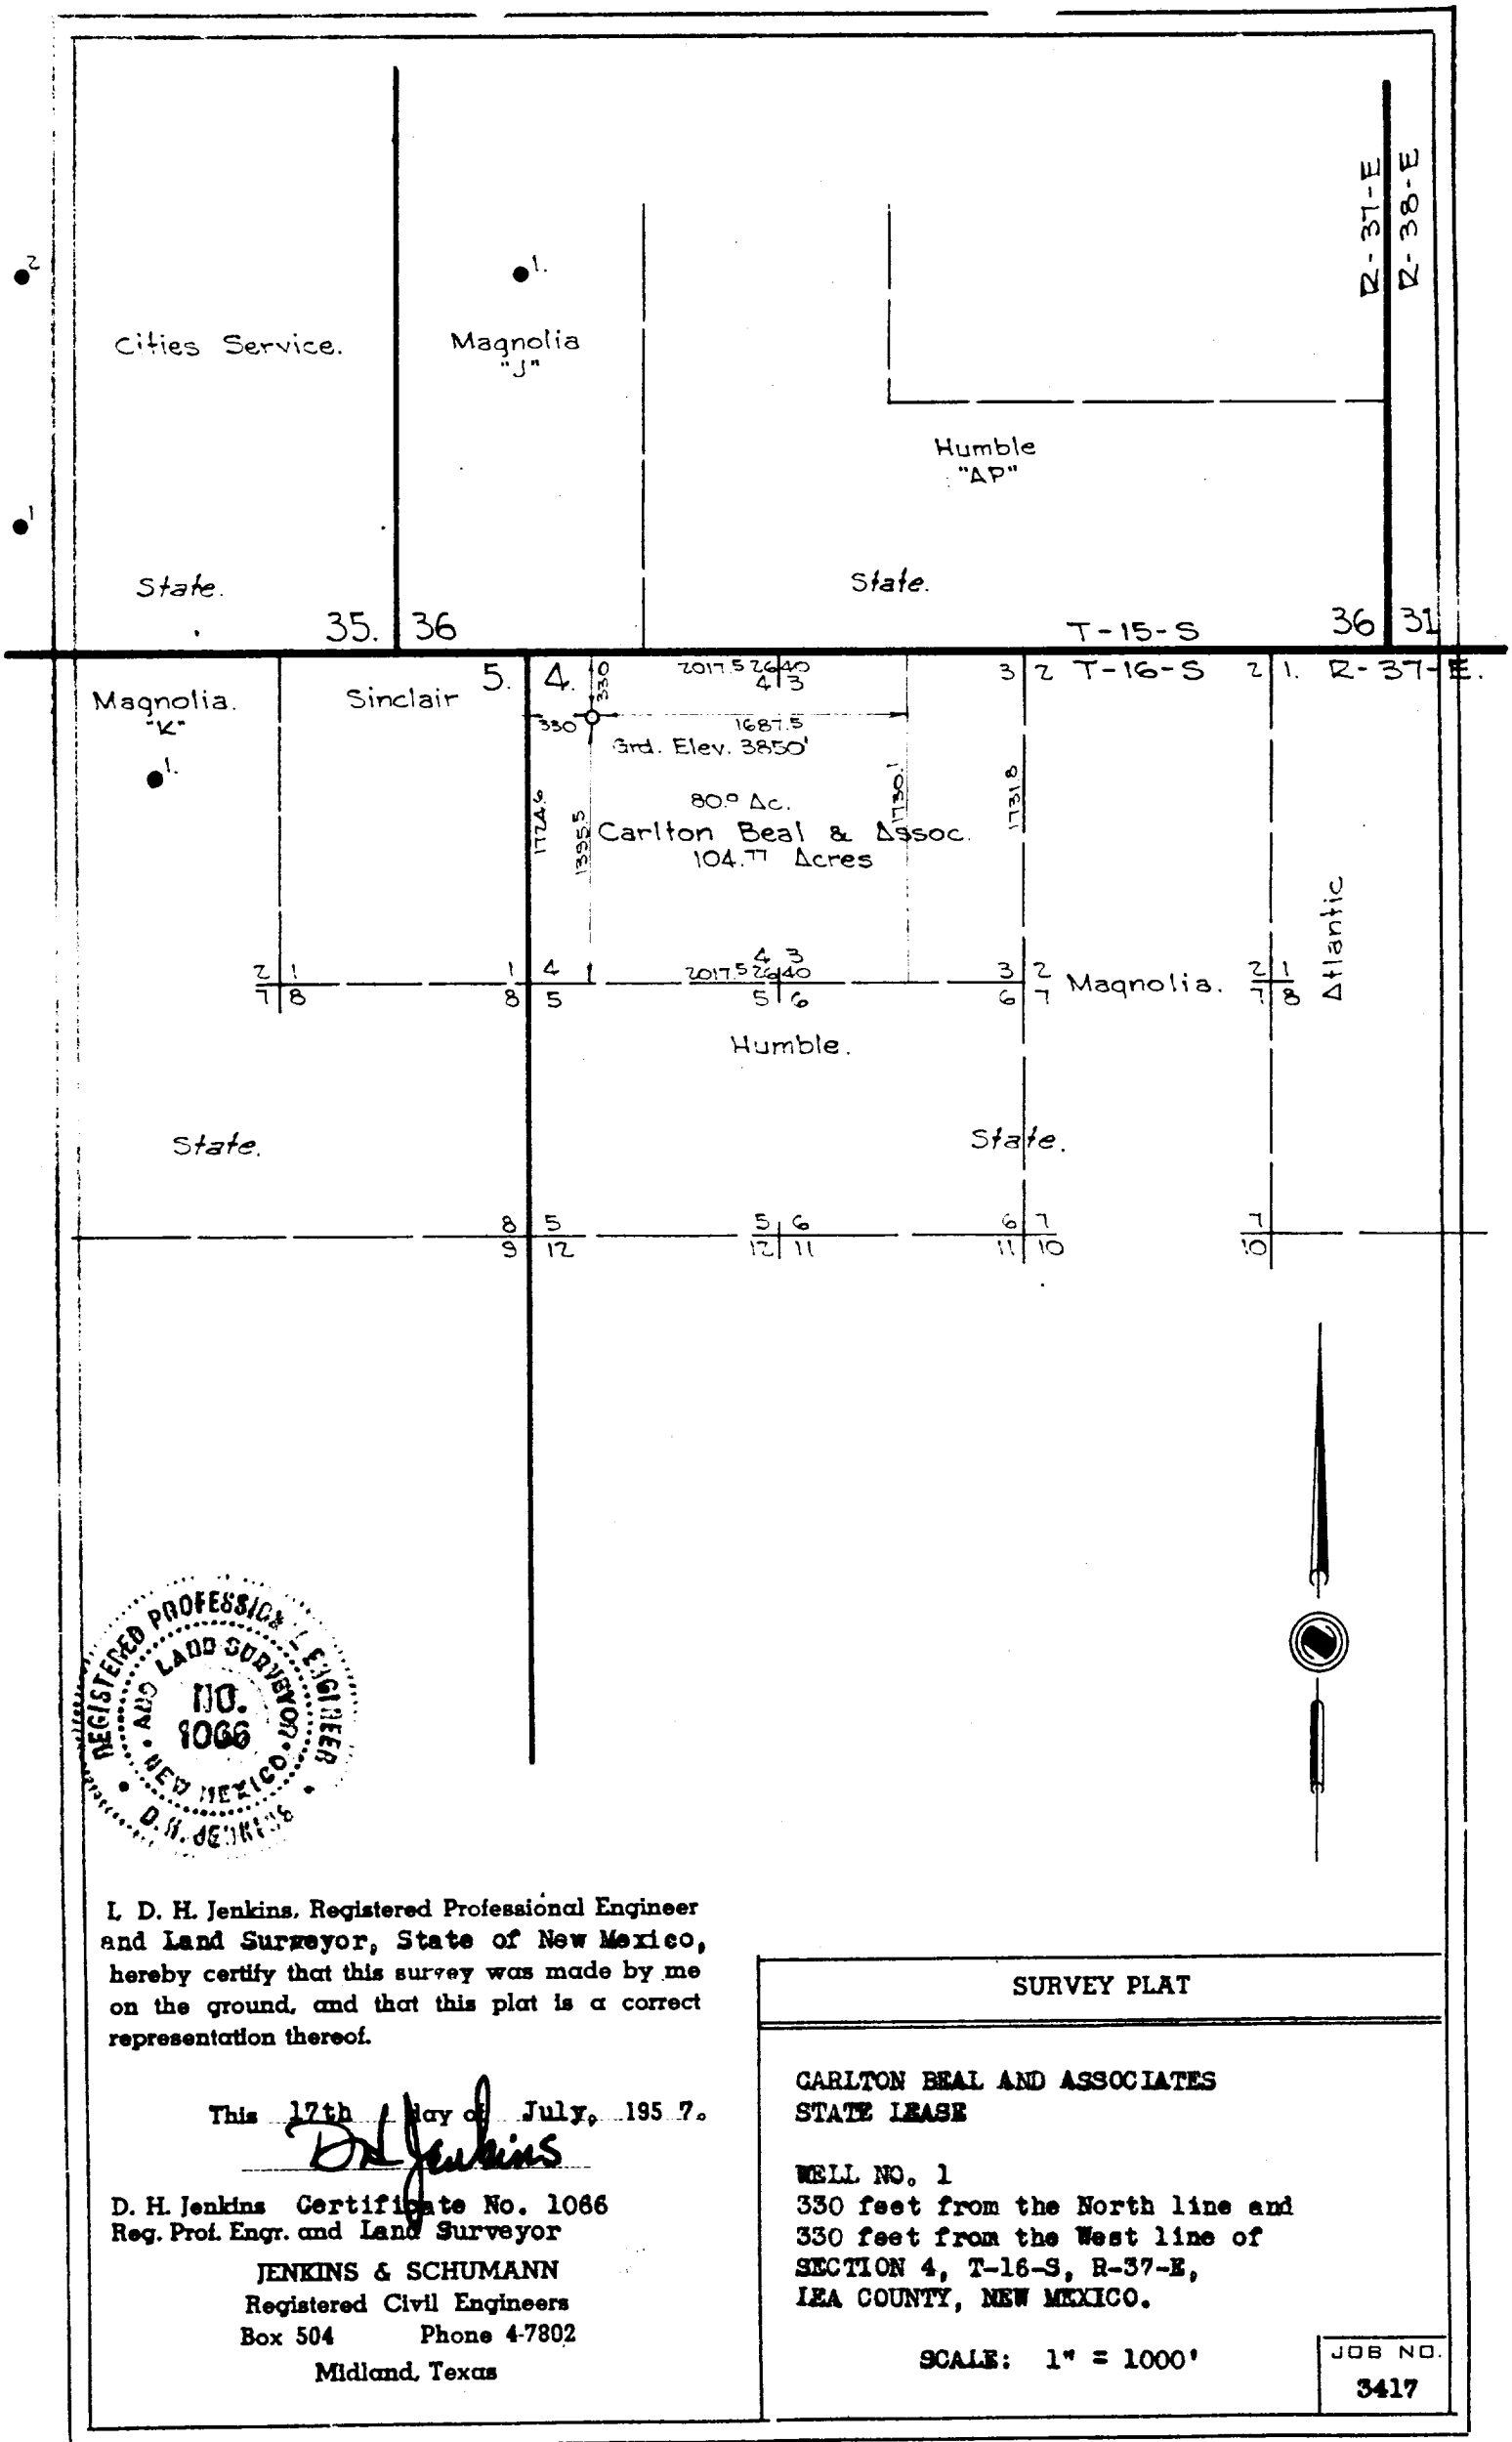

L. D. H. Jenkins, Registered Professional Engineer and Land Surveyor, State of New Mexico, hereby certify that this survey was made by me on the ground, and that this plat is a correct representation thereof.

This 17th day of July, 1957.

D. H. Jenkins
D. H. Jenkins Certificate No. 1066
Reg. Prof. Engr. and Land Surveyor
JENKINS & SCHUMANN
Registered Civil Engineers
Box 504 Phone 4-7802
Midland, Texas

SURVEY PLAT	
CARLTON BEAL AND ASSOCIATES STATE LEASE	
WELL NO. 1 330 feet from the North line and 330 feet from the West line of SECTION 4, T-16-S, R-37-E, LEA COUNTY, NEW MEXICO.	
SCALE: 1" = 1000'	JOB NO. 3417