


Lease: State 15 Well No. 1 Date: 10/30/87

Location: L-Sec 15-T16S-R37E By: KA Carwile
1980' FSL : 660' FWL R.W. Petty

Subject: Proposed Well Completion

Elevation: 3800' GL
3813 KB (Zero)

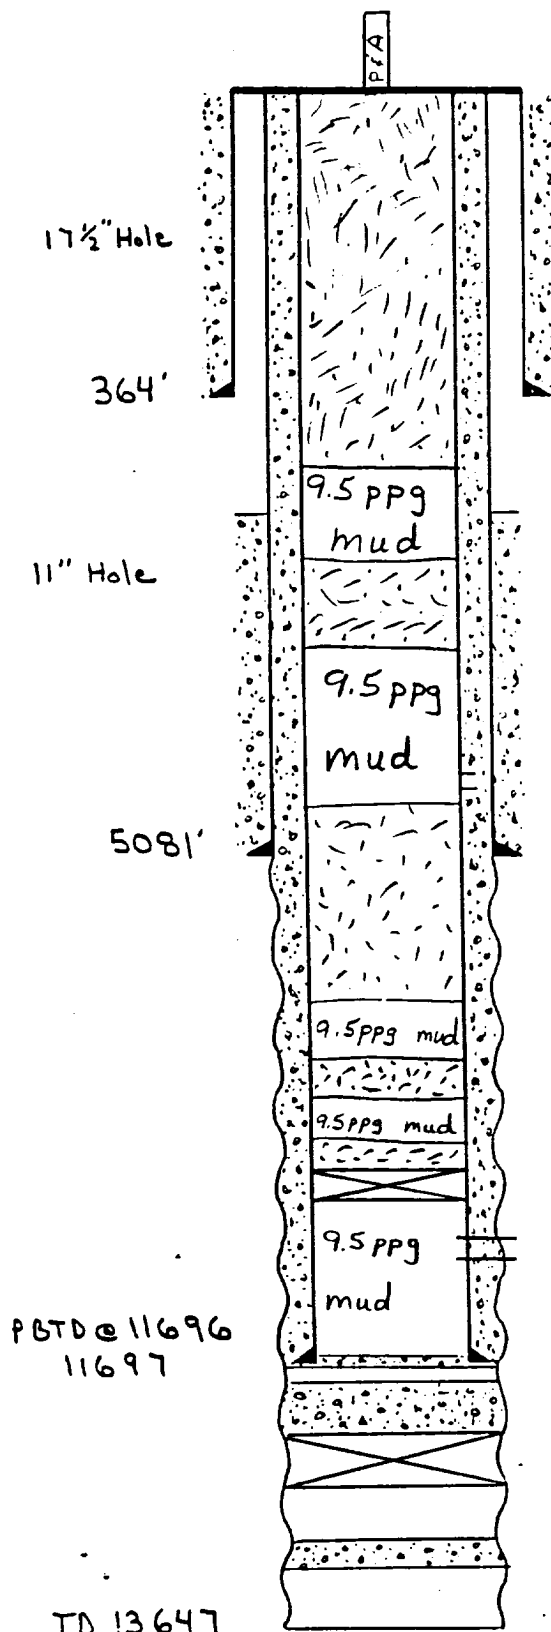

13 3/8" 54.5 # 68 J-55 Csg set w/
400 SX Neat Cmt, Circ
40 SX cmt plug from 425' to surface.
Est TOC @ 1090'

200' cmt plug 2040'-2240' (25 sx min).

DV Tool @ 5003 (Prod string) Cmt'd w/ 500 sx ClC, Circ
8 7/8" 36# N-80 (2514'), 32# J-55 (1196'),
36# J-55 (1353') Csg Set w/ 1100 sx
6% Gel ; 400 sx Neat Cmt. Did Not Circ.

115' cmt plug 5016'-5131' (25 sx min).

100' cmt plug 8532'-8632' (25 sx min).

5 1/2", 17# CIBP @ 11,450'. Capped w/ 35' cm + (4 sx).
strawn perfs: 11,515'-25'; 26'-29'; 31'-11540'. 8 JS PF. 180 holes.

5 1/2" 17# K-55 & L80 LT & C cmt w/ 1300 sx
Class H

Class H Cmt Plug (16.4 PPB) @ 11700' - 11830'
6 1/4 Lynes Openhole Inflatable PKR @ 11830'

25 SX Cmt Plug From 12640-12570