

2. OF COPIES RECEIVED		
DISTRIBUTION		
SANTA FE		
FILE		
U.S.G.S.		
LAND OFFICE		
OPERATOR		

NEW MEXICO OIL CONSERVATION COMMISSIONS OFFICE
Form C-101
Rev. 1-1-65

JUN 30 3 42 PM '67

5A. Indicate Type of Lease <input checked="" type="checkbox"/> E <input type="checkbox"/> FEE <input type="checkbox"/>
5. State Oil & Gas Lease No. OG-341
7. Unit Agreement Name
8. Farm or Lease Name State "NQ"
9. Well No. 2
10. Field and Pool, or Wildcat Morton Wolfcamp
12. County Lea
19. Proposed Depth 10,449
19A. Formation Lower Wolfcamp
20. Rotary or C.T. Rotary
21. Elevations (Show whether DF, RT, etc.) 1041 GL
21A. Kind & Status Plug. Bond Blanket
21B. Drilling Contractor
22. Approx. Date Work will start Upon Approval

1a. Type of Work	
b. Type of Well OIL WELL <input checked="" type="checkbox"/> GAS WELL <input type="checkbox"/> OTHER <input type="checkbox"/> DEEPEN <input type="checkbox"/> PLUG BACK <input type="checkbox"/> SINGLE ZONE <input checked="" type="checkbox"/> MULTIPLE ZONE <input type="checkbox"/>	
2. Name of Operator Stoltz & Company - Clark	
3. Address of Operator c/o Oil Reports & Gas Services, Box 763, Hobbs, New Mexico	
4. Location of Well UNIT LETTER M LOCATED 660 FEET FROM THE South LINE AND 520 FEET FROM THE West LINE OF SEC. 7 TWP. 15 S RGE. 35 E NMPM	
23.	

PROPOSED CASING AND CEMENT PROGRAM

SIZE OF HOLE	SIZE OF CASING	WEIGHT PER FOOT	SETTING DEPTH	SACKS OF CEMENT	EST. TOP
16	13 3/8	48#	364	375	Circ
10 3/4	8 5/8	24# & 32#	1478-4618	300	
7 7/8	Above casing now in hole 4 1/2	11.6#	10,449	100	

Formerly Cabot Corporation New Mexico "NQ" State #2,
TD 10,449, plugged & abandoned 10/31/66.

To re-enter, drill out cement plugs to total depth
and run 4 1/2" casing.

APPROVAL VALID
FOR 90 DAYS UNLESS
DRILLING COMMENCED,

EXPIRES 7-28-67

IN ABOVE SPACE DESCRIBE PROPOSED PROGRAM: IF PROPOSAL IS TO DEEPEN OR PLUG BACK, GIVE DATA ON PRESENT PRODUCTIVE ZONE AND PROPOSED NEW PRODUCTIVE ZONE. GIVE BLOWOUT PREVENTER PROGRAM, IF ANY.

I hereby certify that the information above is true and complete to the best of my knowledge and belief.

Signed H. L. Smith Title Agent Date 6/30/67

(This space for State Use)

APPROVED BY _____ TITLE _____ DATE _____

CONDITIONS OF APPROVAL, IF ANY:

must tie back

also

NEW MEXICO OIL CONSERVATION COMMISSION
WELL LOCATION AND ACREAGE DEDICATION PLAT

Form C-102
Supersedes C-128
Effective 1-1-65

All distances must be from the outer boundaries of the Section.


Operator Stoltz & Company - Clark			Lease State "NM"			Well No. 2	
Unit Letter M	Section 7	Township 15 S	Range 35 E	County Lea			
Actual Footage Location of Well: 660 feet from the South line and 520 feet from the West line							
Ground Level Elev. 4041 GL	Producing Formation Lower Wolfcamp		Pool Morton		Dedicated Acreage: 80 Acres		

1. Outline the acreage dedicated to the subject well by colored pencil or hachure marks on the plat below.
2. If more than one lease is dedicated to the well, outline each and identify the ownership thereof (both as to working interest and royalty).
3. If more than one lease of different ownership is dedicated to the well, have the interests of all owners been consolidated by communitization, unitization, force-pooling, etc?

☐ Yes ☐ No If answer is "yes," type of consolidation _____

If answer is "no," list the owners and tract descriptions which have actually been consolidated. (Use reverse side of this form if necessary.) _____

No allowable will be assigned to the well until all interests have been consolidated (by communitization, unitization, forced-pooling, or otherwise) or until a non-standard unit, eliminating such interests, has been approved by the Commission.

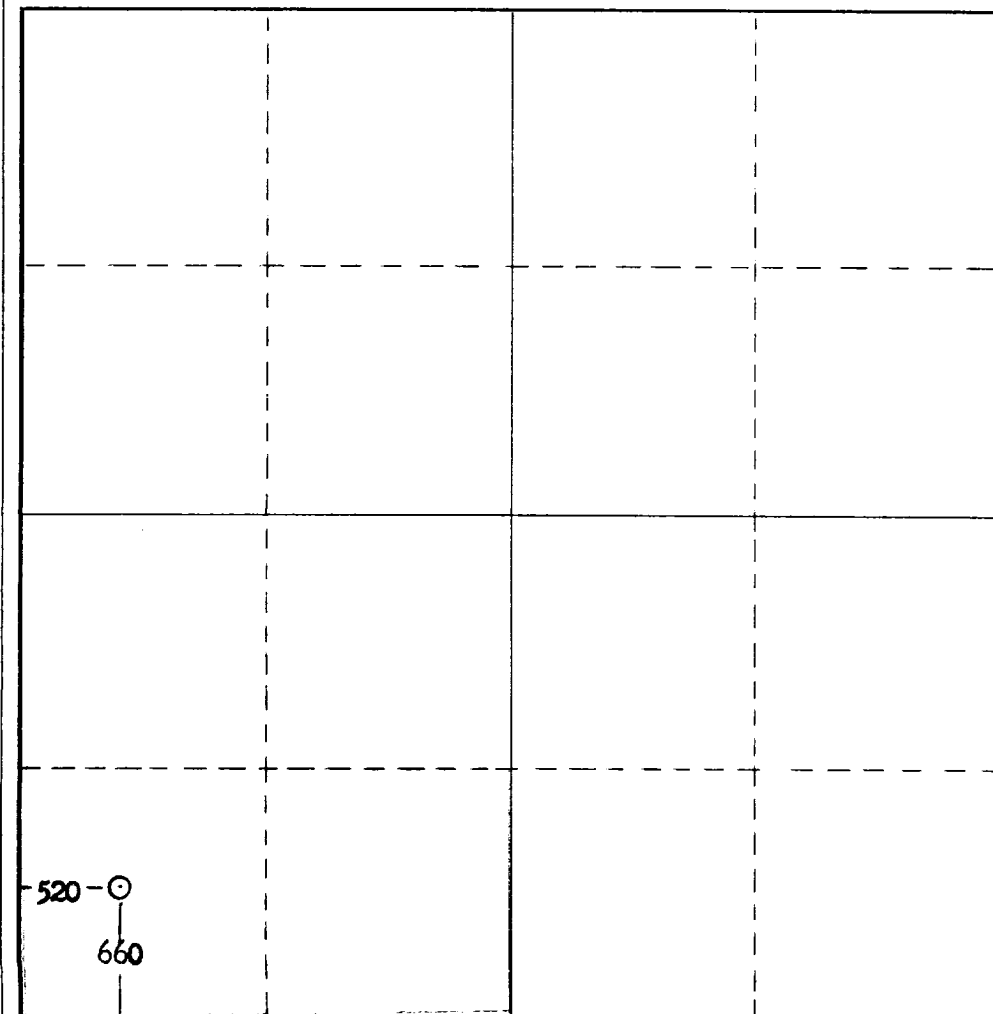

CERTIFICATION

I hereby certify that the information contained herein is true and complete to the best of my knowledge and belief.

Name **A. L. Smith**

Position
Agent

Company
Stoltz & Co. - Clark

Date
June 30, 1967

I hereby certify that the well location shown on this plat was plotted from field notes of actual surveys made by me or under my supervision, and that the same is true and correct to the best of my knowledge and belief.

Date Surveyed

Registered Professional Engineer and/or Land Surveyor

Certificate No.

0 330 660 990 1320 1650 1980 2310 2640 2970 3300 3630 3960 4290 4620 4950 5280 5610 5940 6270 6600