


MCA UNIT No. 242

2565' FSL & 25' FWL
UNIT L, SEC. 19, T-17S, R-32E

ELEVATION: 3941' DF
3929' GL

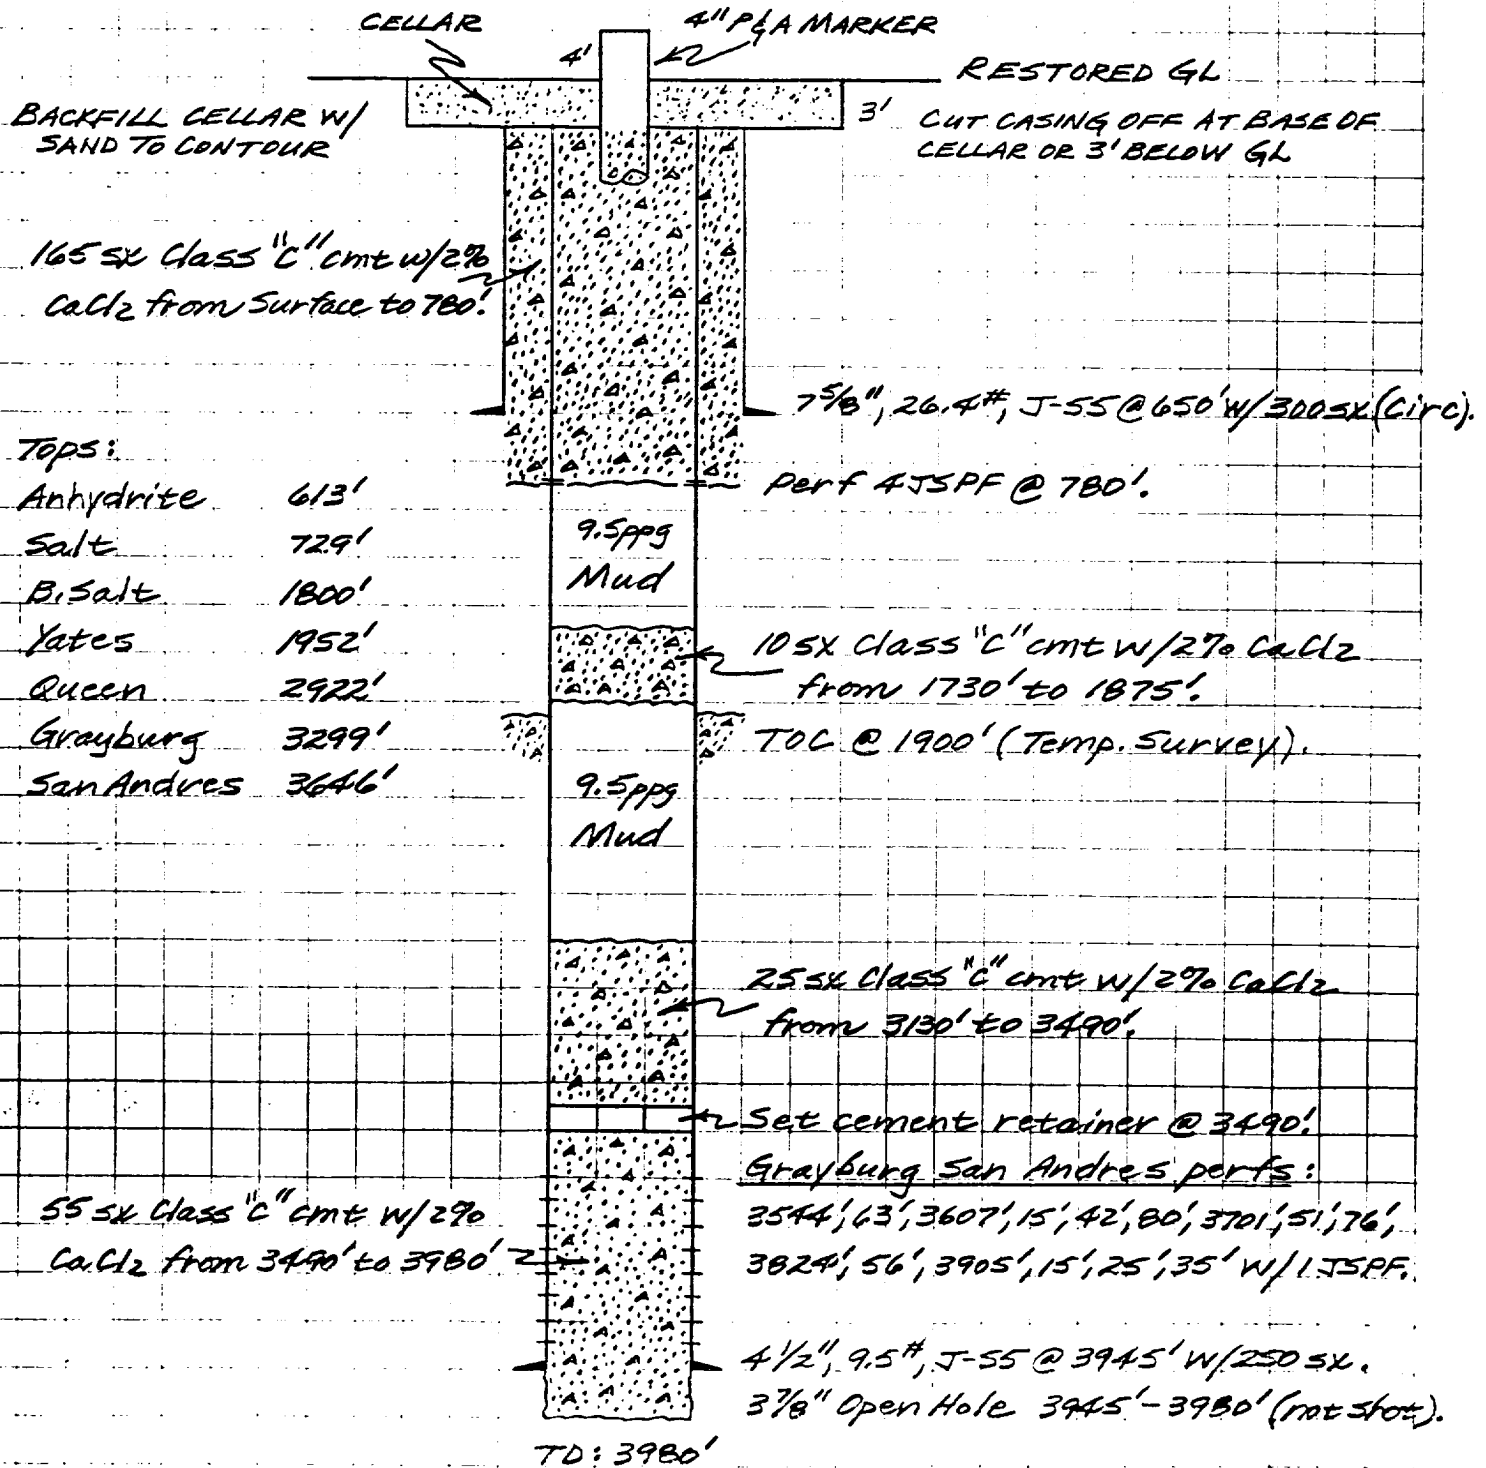

Tops:

Anhydrite	613'
Salt	729'
B. Salt	1800'
Yates	1952'
Queen	2922'
Grayburg	3299'
San Andres	3646'

Revised for
Calculation Sheet

TCA

3-14-90
/ /

~ Proposed P&A ~

Baish-Mal'amar-Parsal,
Lea County, NM