


Conoco WI: 63.8567 %
NRI: 51.05581 %

1980' FNL & 660' FEL
Sec 34, T-16S, R-37E
Elev: 3772' GL; 0': 12' AGL

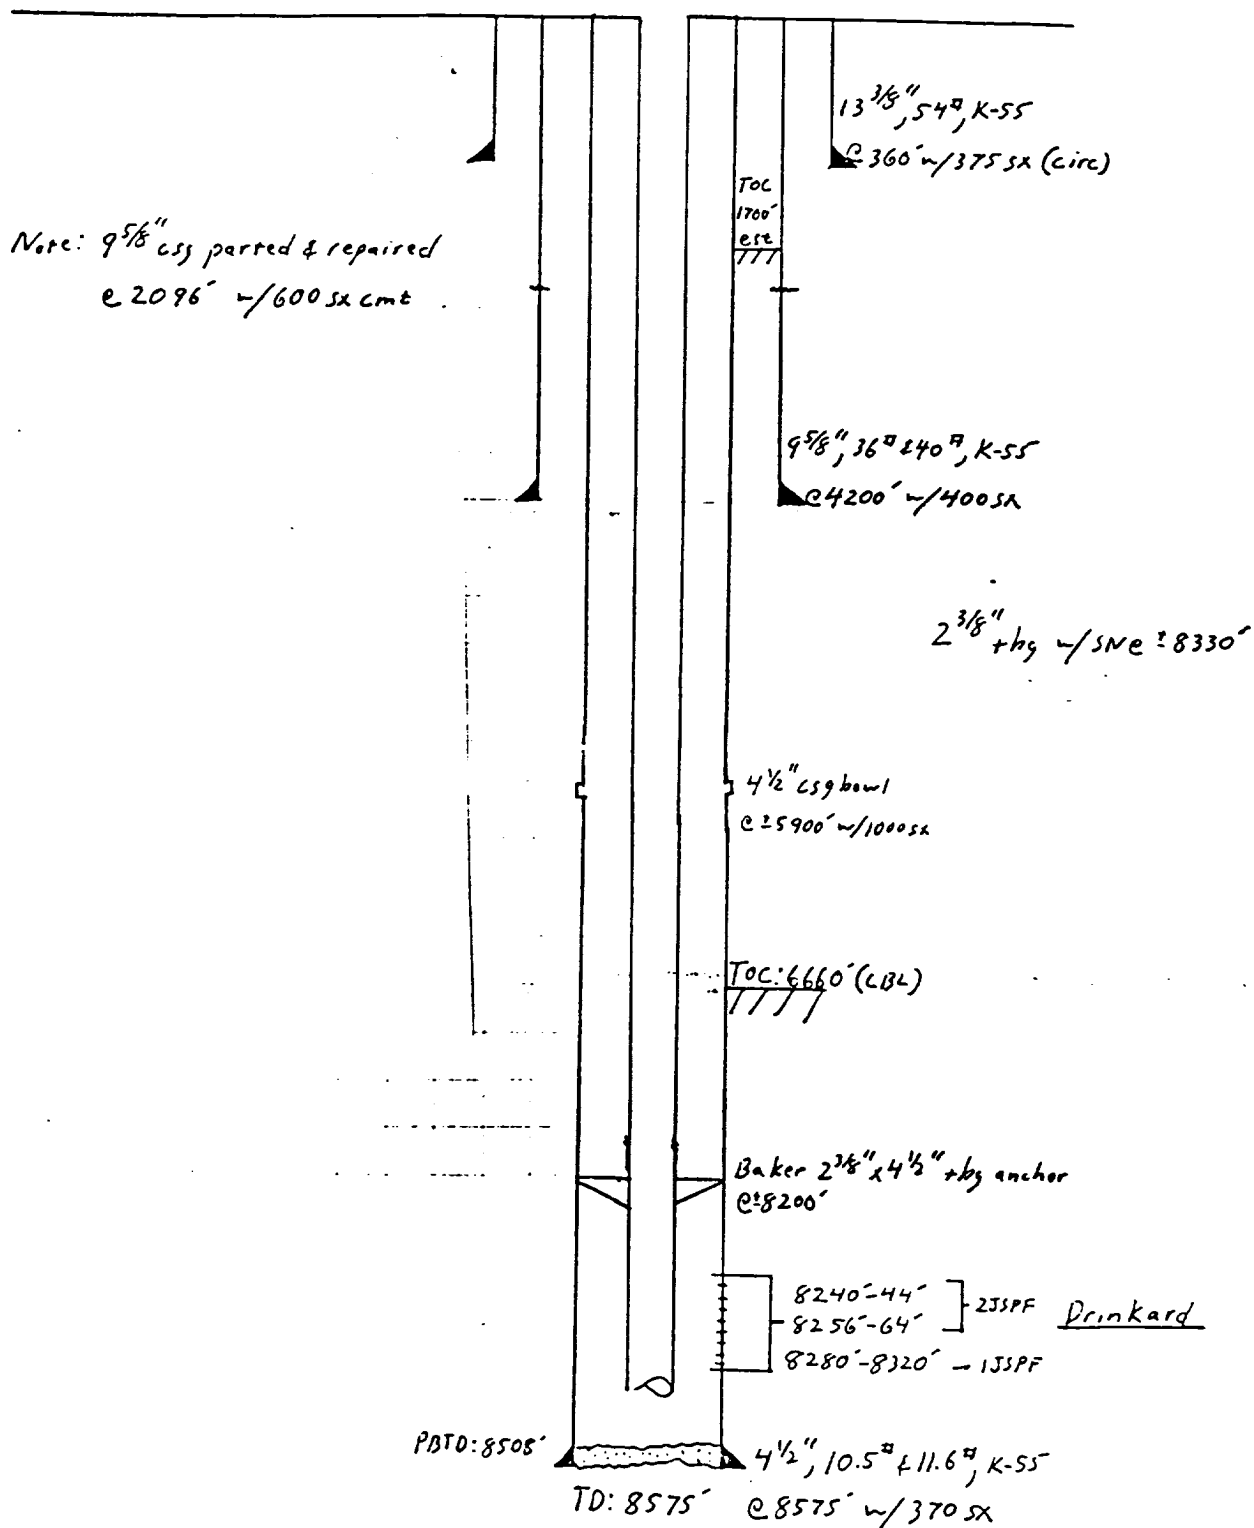

W. J. D. V.
S-28-89

Conoco Inc.
Calculation Sheet

West Knowles No 5
Proposed

Lovington
NM