


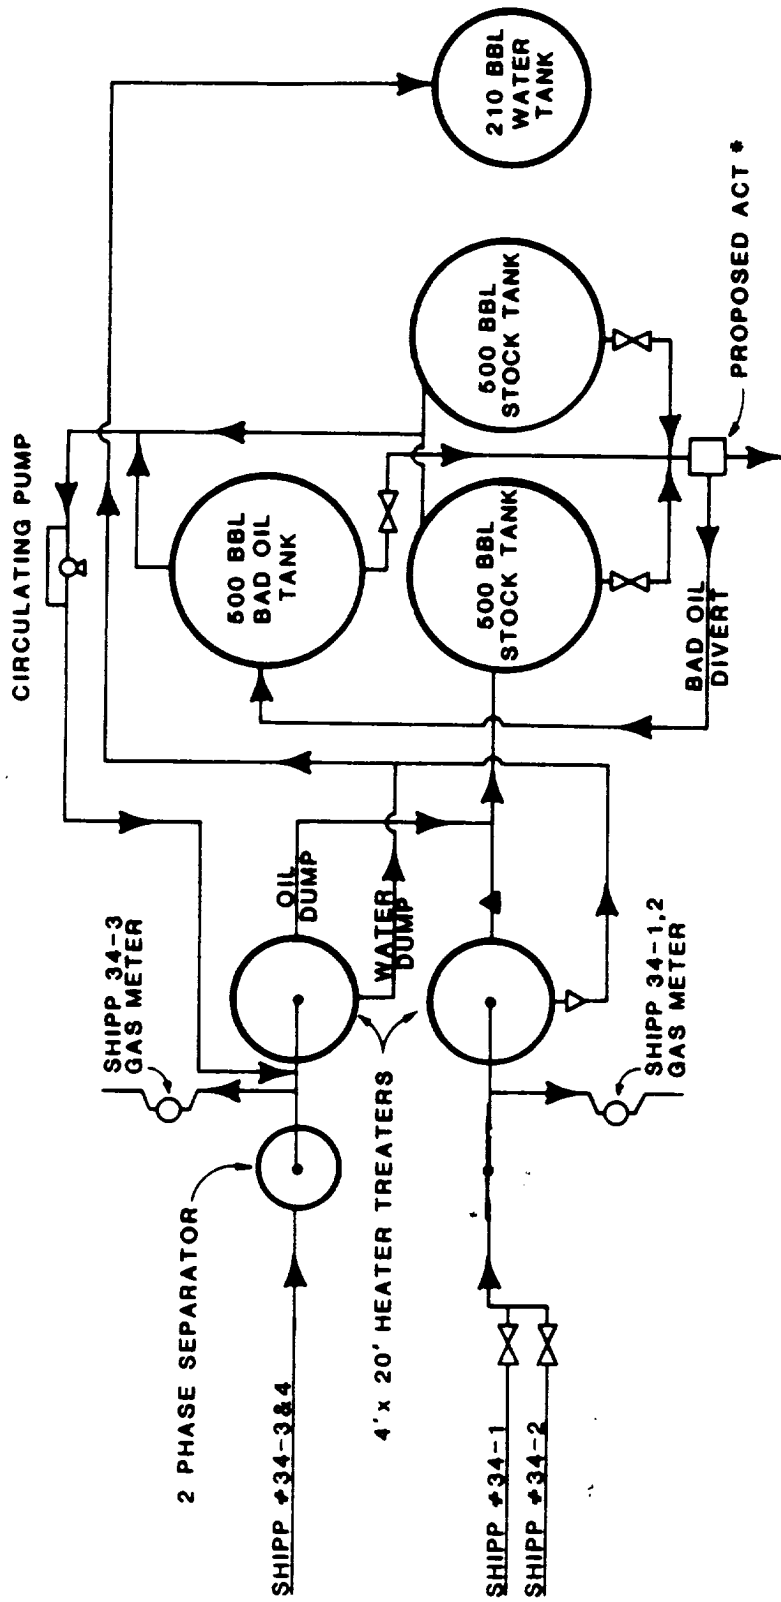

OIL SALES

* Currently Tanks are connected to a pipeline and run by hand. However, an ACT is proposed.

LEGEND

- ▽ WATER METER
- ▲ OIL METER
- ◇ VALVE

NOTES

Oil and Water Production from SHIPP #34-1 and 2 to be metered prior to commingling.
 Oil and Water Production from SHIPP #34-3 and 4 to be determined by subtraction.
 Gas from each reservoir to be metered separately.

UNION TEXAS PETROLEUM

SHIPP "34" LEASE

LEA COUNTY, NEW MEXICO

PROPOSED SURFACE
 COMMINGLING

SHIPP #34-1 & 2

KNOWLES WEST FIELD

SHIPP #34-3&4

CASEY STRAWN FIELD

MIDLAND DISTRICT

GEOL.	DATE	ENG.	DATE	LAND	DATE	WELLS
		G.R.H.	2/87			