


Kirby Loration Company
Hudson Federal #1
Unit Letter "K"
1980 FSL & FWL, Sec. 15, T17S,
R32E, Lea County, New Mexico

EXHIBIT #6

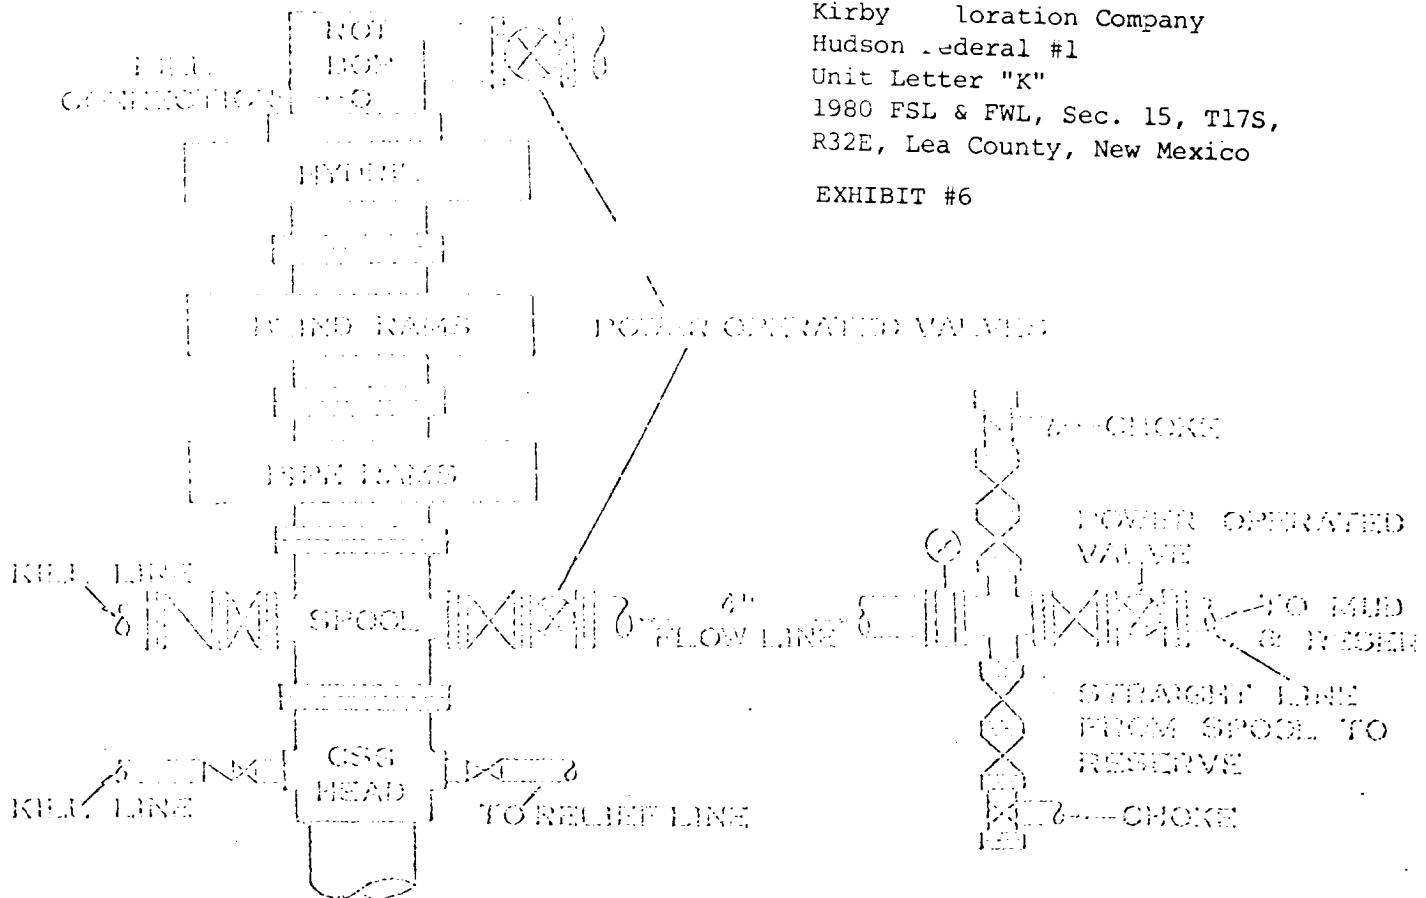

MINIMUM ASSEMBLY WILL CONSIST OF TWO HYDRAULICALLY OPERATED RAM TYPE PREVENTERS, A ROTATING BLOWOUT PREVENTER, AND A HYDR. THE FLANGED OUTLETS OF THE PREVENTER MAY BE USED FOR THE FLOW LINE AND KILL LINE. MINIMUM OPERATING EQUIPMENT FOR THE PREVENTERS WILL BE: (1) AN AIR OPERATED PUMP (3) AND (2) AN ACCUMULATOR (5) WITH MEANS OF OBTAINING A FLUID CHARGE. A REGULATOR IS TO BE PROVIDED FOR THE HYDR. PREVENTER. SUFFICIENT FLUID CAPACITY IN THE ACCUMULATOR(S) SHALL BE AVAILABLE TO CLOSE ALL THE PRESSURE OPERATED DEVICES AT THE SAME TIME WITH 25 PERCENT RESERVE. HYDRAULIC OIL SHALL BE USED AS THE OPERATING FLUID. SEAMLESS STEEL PIPING SHALL BE USED TO CONNECT FROM THE CLOSING UNIT TO THE PREVENTERS. THE CHOKES, MANFOLD AND FLOW LINE SHALL BE SUPPORTED BY METAL STANDS. THE CHOKES SHALL BE ANCHORED. NO SHARP BENDS OR CURVES WILL BE PERMITTED IN THE FLOW LINE FROM THE PREVENTERS TO THE PTS. EASY AND SAFE ACCESS WILL BE MAINTAINED TO CHOKES MANFOLD AT ALL TIMES. THE RAM TYPE PREVENTERS AND HYDRAULICALLY OPERATED VALVES WILL BE PROVIDED WITH STEM EXTENSIONS, UNIVERSAL JOINTS AT THEIR BASE, AND OPERATING VEHICLES WHICH ARE TO EXTEND BEYOND EDGE OF DECK SUBSTRUCTURE.