


125' x 200' RESERVE PIT

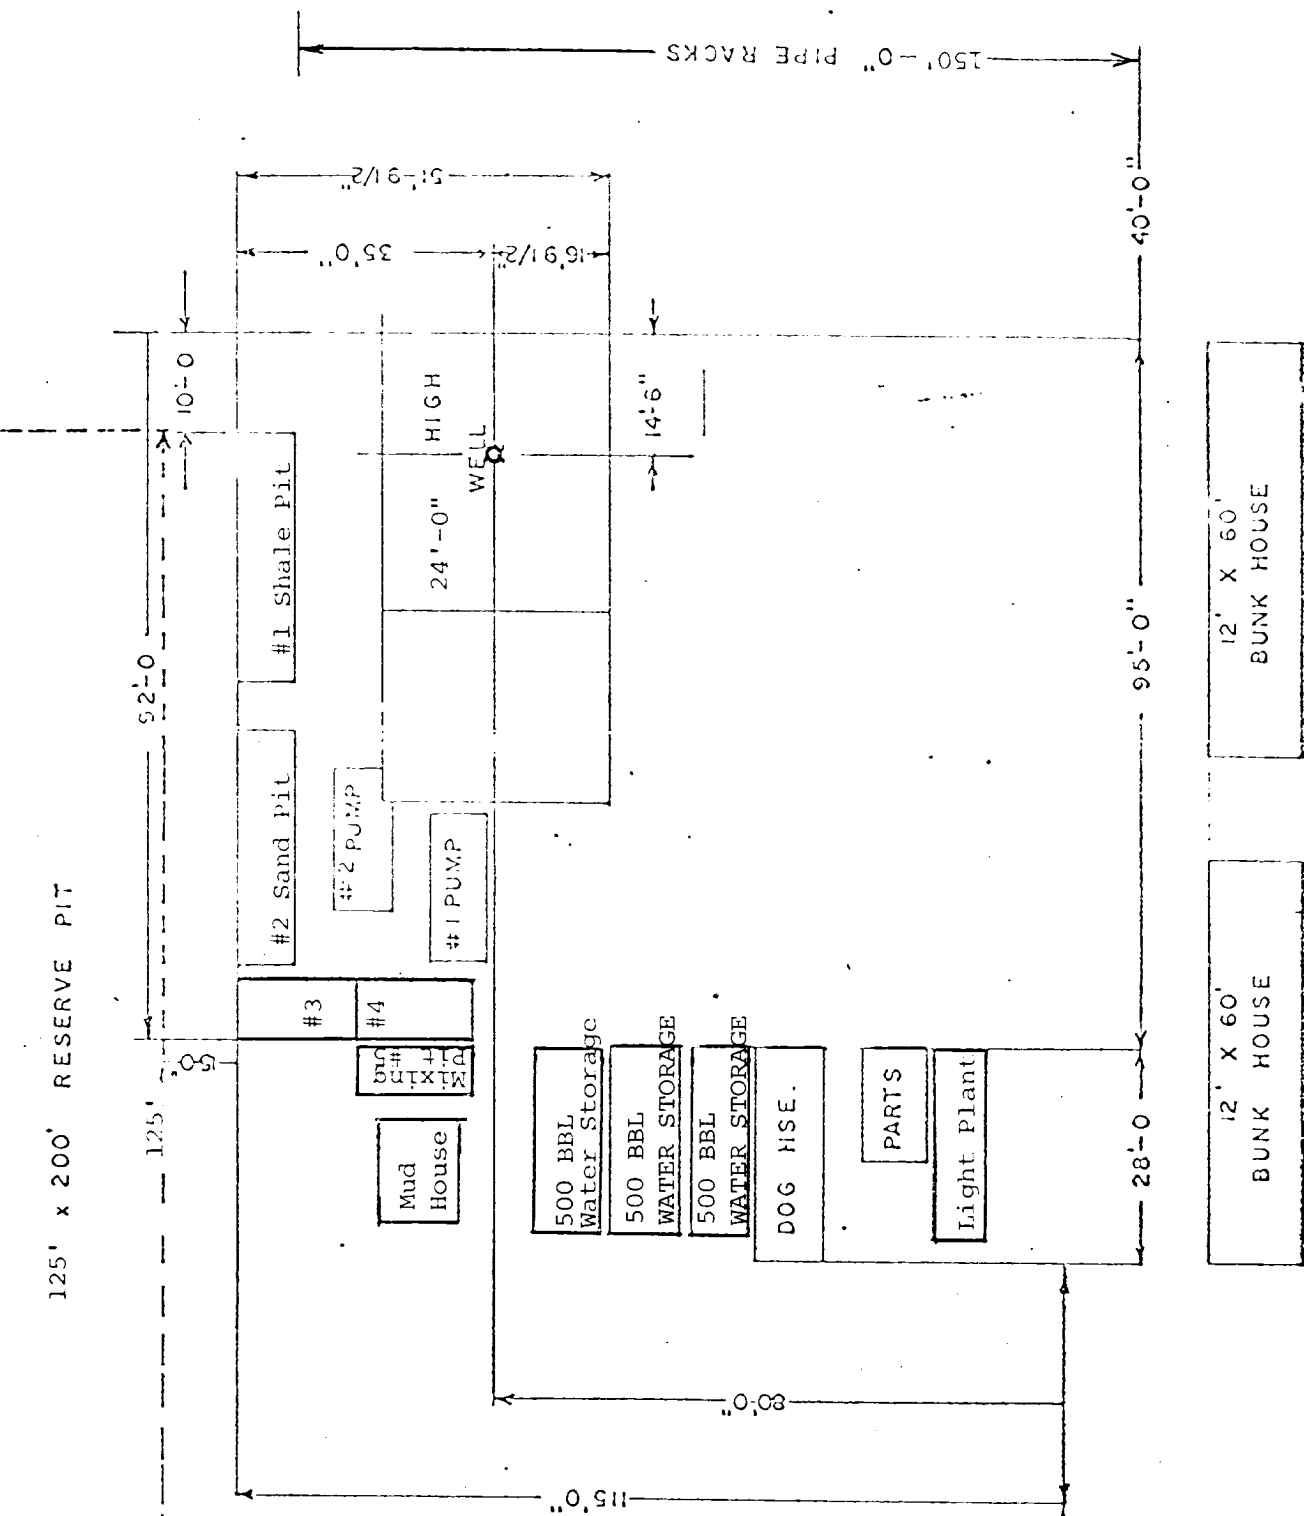

NOTE: 250' x 250' Pad

Kirby Exploration Company
Hudson Federal #1
Unit Letter "K"
1980 FSL & FWL, Sec. 15, T17S,
R32E, Lea County, New Mexico

EXHIBIT #5