


FIELD MALJAMAR	OPERATOR Phillips Petroleum Co.	DATE MAY, 1977
LEASE Phillips State - E	WELL No. 24	LOCATION F-14-17S-33E

R.X.B. - 4132.5'
G.L. - 4123'

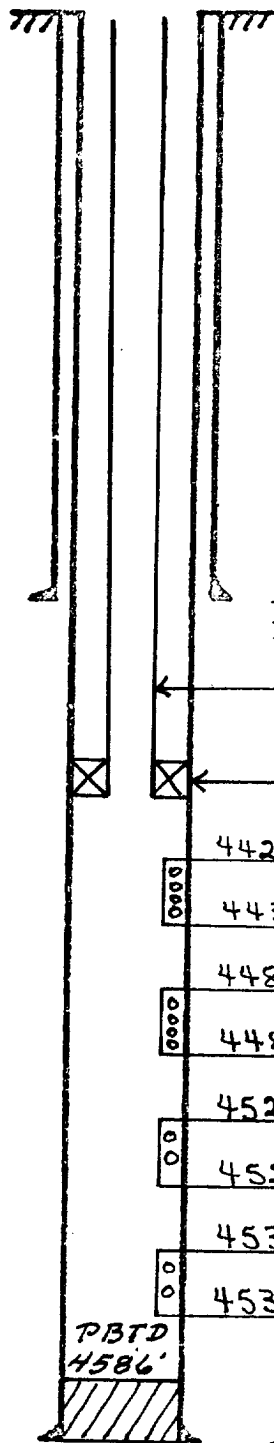

28.55 #/ft. K-55

2 5/8" casing set at 400' with 400 sx of Class "H" cement
Hole size 12 1/4" cased 35. sx.

2 3/8" o.d. 4.7 #/ft. J-55 tubing
Plastic (SAITA) lined

Baker AD-1 Tension Packer @ 4300'

4425

4430

4481

4486

4521

4526

4533

4538

PBTD
4586'

11.6 #/ft N-80

4 1/2" casing set at 4608' with 300 sx of Class "H" cement
Total Depth 4608' Hole size 7 7/8" w/40% DD + w/8# salt

T.O.C. 2735' by T.S.