

NORTH TOWNSEND UNIT #1

LOCATION: 660' FWL & 1980' FNL, UNIT E, SEC 36, T15S, R34E
 API NO: 30-025-26337
 ELEVATIONS: GL 4049' RKB 4067'
 SPUD DATE: 7/30/79 COMP DATE: 9/10/80 (SEAMAN ZONE)

BASS ENTERPRISES
 TOWNSEND PERMO (UPPER PENN)
 LEA COUNTY, NM
 DATE: 3/9/94; GP (NTU1)

11-3/4" 42#/FT H-40 ST&C CSA 351'.
 CMTD W/250 SX. TOC NR. HOLE
 SIZE 15'.

8-5/8" 24# & 32#/FT K-55 ST&C CSA
 4650'. CMTD W/1200 SX. DV TOOL @
 1901'. CMT 2ND STAGE W/800 SX. TOC
 328'. RAN 328' OF 3/4" & CMT W/100 SX
 THRU 3/4". CMT CIRC. CUT OFF 8-5/8".
 WELD ON HEAD. HOLE SIZE 11'.

5-1/2" 17#/FT N-80 & 15.5#/FT K-55 LT&C
 CSA 12,316'. CMT W/850 SX. CALC TOC
 8800'. HOLE SIZE 7-7/8'.

WELLBORE INFORMATION

10/6/79 MILLED PKR IN 5-1/2" @3028'.
 REC PKR BUT PKR ADAPTER UNSCREWED.
 LEFT 33' FISH IN HOLE. RIH W/TBG SPEAR TO
 12,231'. DID NOT REC FISH.

DV TOOL @ 1901'

5-1/2" SPLIT 5186.5-5188'. SQZD W/185 SX.
 EST TOC 4900'. EST BOC 5400'.

CALC TOC: 8800'

4-3/4" OPEN HOLE OUTSIDE CSG 10,862-980'

SEAMAN PERFS: 10,932-10,972'

CANYON PERFS: 11,133-11,139'

BAKER LOC-SET BP @ 11,447'


OTIS WB PKR @11,944'

OTIS N PLUG IN SN @ 11,985'

MORROW PERFS: 12,045-12,192'

PBTD: 12,250'

TD: 12,307'

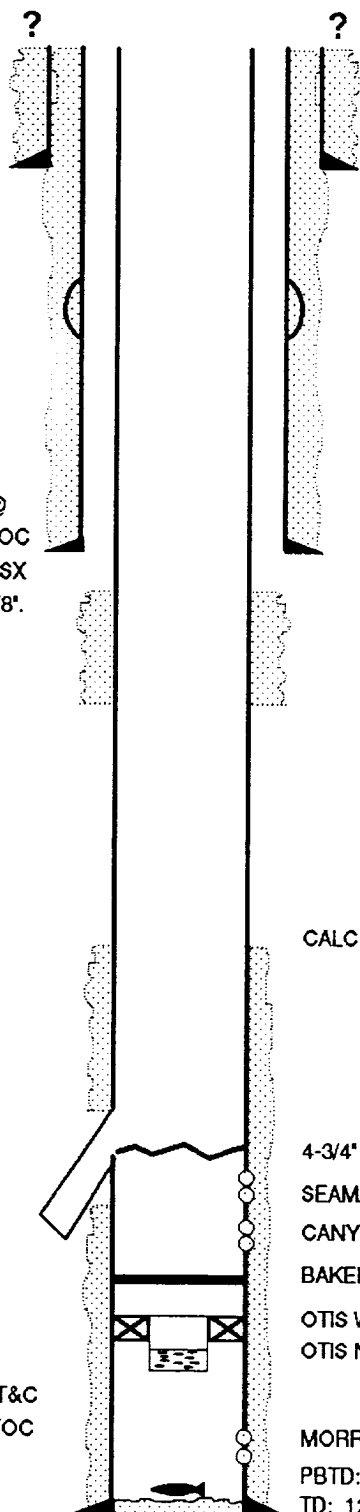

RECEIVED

MAR 21 1991

**OCD HOBBS
OFFICE**