

**MEXICO OIL CONSERVATION COMMISSION
WELL LOCATION AND ACREAGE DEDICATION PLAT**

Form C-102
Supersedes C-128
Effective 1-1-65

All distances must be from the outer boundaries of the Section.


| | | | | | |
|--|--|--|---|---------------------------------------|-------------------------|
| Operator READING & BATES PETROLEUM CO. | | | Lease DICKERSON CATTLE CO. 22 | | Well No. 1-33 |
| Unit Letter N | Section 33 | Township T-14-S | Range R-38-E | County LEA | |
| Actual Footage Location of Well: | | | | | |
| 660 feet from the SOUTH line and | | 1980 feet from the WEST line | | | |
| Ground Level Elev. 3773' | Producing Formation Devonian | Pool Wildcat | | Dedicated Acreage: 40 Acres | |

1. Outline the acreage dedicated to the subject well by colored pencil or hachure marks on the plat below.
2. If more than one lease is dedicated to the well, outline each and identify the ownership thereof (both as to working interest and royalty).
3. If more than one lease of different ownership is dedicated to the well, have the interests of all owners been consolidated by communitization, unitization, force-pooling, etc?

☐ Yes ☐ No If answer is "yes," type of consolidation _____

If answer is "no," list the owners and tract descriptions which have actually been consolidated. (Use reverse side of this form if necessary.) _____

No allowable will be assigned to the well until all interests have been consolidated (by communitization, unitization, forced-pooling, or otherwise) or until a non-standard unit, eliminating such interests, has been approved by the Commission.

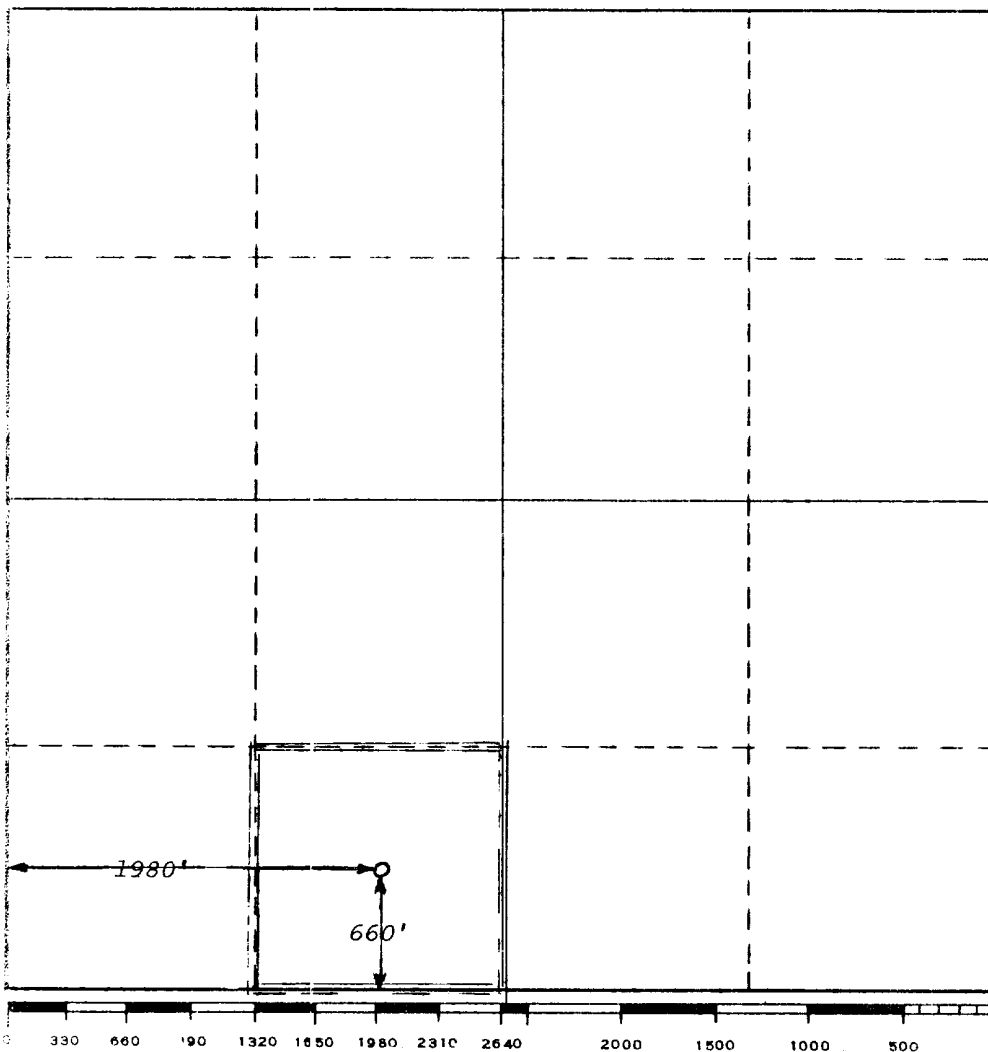

CERTIFICATION

I hereby certify that the information contained herein is true and complete to the best of my knowledge and belief.

[Signature]
Name

Production Superintendent

Position

Reading & Bates Petroleum Co.

Company

12-11-81

Date

I hereby certify that the well location shown on this plat was plotted from field notes of actual surveys made by me or under my supervision, and that the same is true and correct to the best of my knowledge and belief.

Date Surveyed


DECEMBER 11, 1981

Registered Professional Engineer
and/or Land Surveyor

NO. 6689

[Signature]
Certificate No.

6689

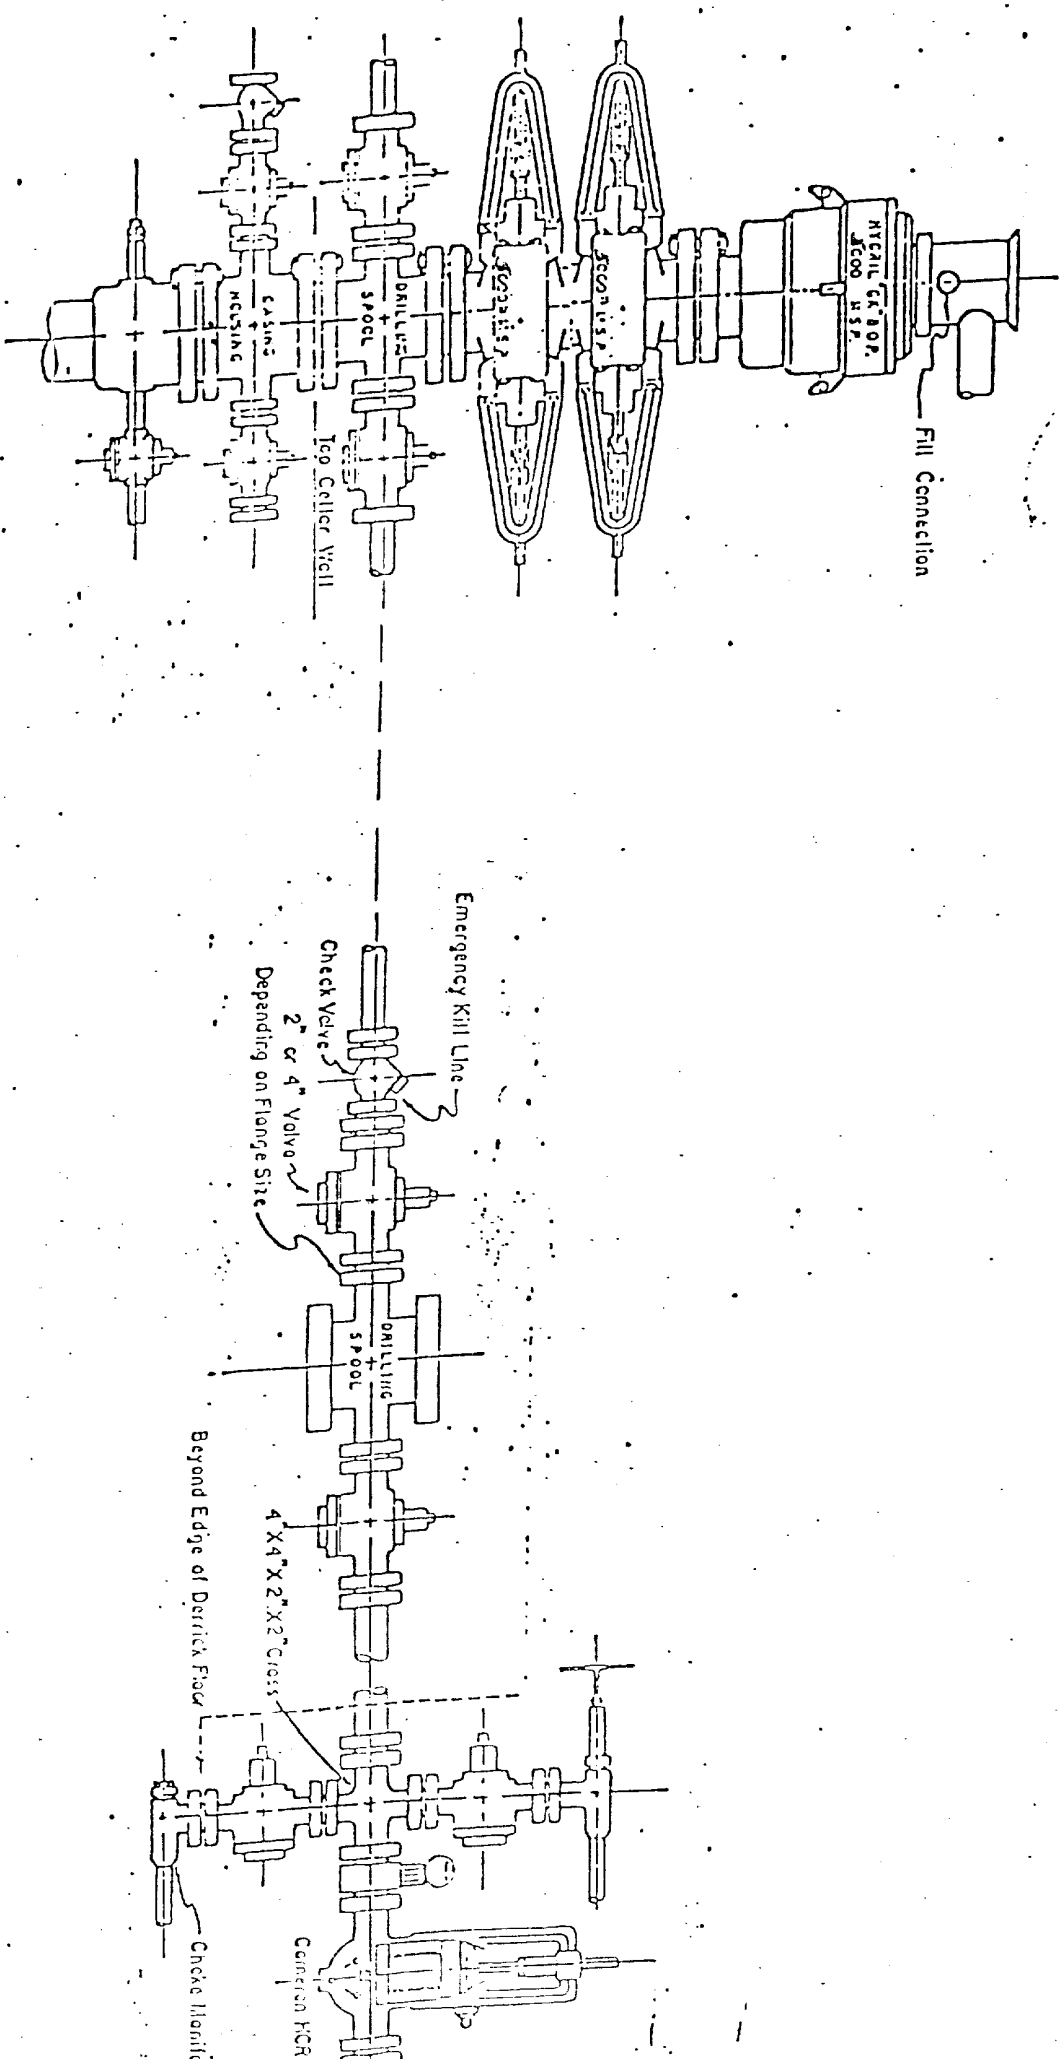

3500 PSI WORKING PRESSURE
 BLOWOUT PREVENTER HOOK-UP

Series 1500 Flanges, or Better

3m
 CN