


Elev. 3859' GD K.B.

# CURRENT WELLBORE STATUS

5/8/98

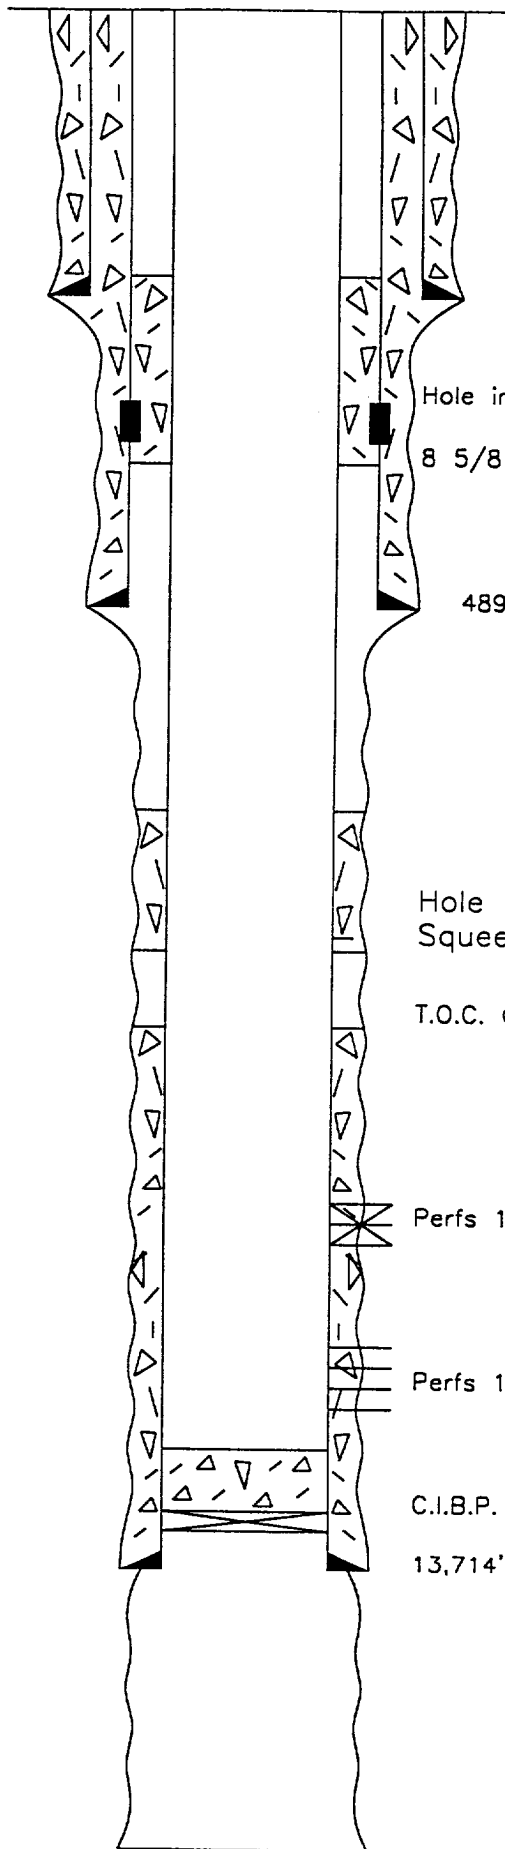

2058' - 13 3/8", 54.5#, J-55, Casing

Cemented w/1583 sxs Circulated to Surface

Hole in 5 1/2" Casing @ 2960'. Sqz'd w/350 sxs

8 5/8" D.V. Tool @ 2979'

4898' - 8 5/8", 28# & 32#, S-80 & K-55 Casing

Cemented w/1st stage 950 sxs

2nd stage 1600 sxs and 2000 gals flo-check

Circulated to Surface

Hole in casing @ 9273'

Squeezed w/100 sxs cement

T.O.C. @ 10,040'

Perfs 11,492'-510' (Strawn) Squeezed 12/27/96

Perfs 11,708'-22' and 11,773'-85' (Atoka)

C.I.B.P. @ 13,650' w/35' cement

13,714' - 5 1/2", 17# & 20#, N-80 Casing

Cemented w/1050 sxs

T.D. @ 13,727'

LYNX PETROLEUM

DEAN STATE NO. 1

660' FNL & 1980' FWL

Sec. 35, T-15S, R-36E

Lea County, New Mexico