


UNION OIL COMPANY OF CALIFORNIA

EXHIBIT A-__

WELL NAME: BROWN STATE "28" WELL No. 1

LOCATION: _____

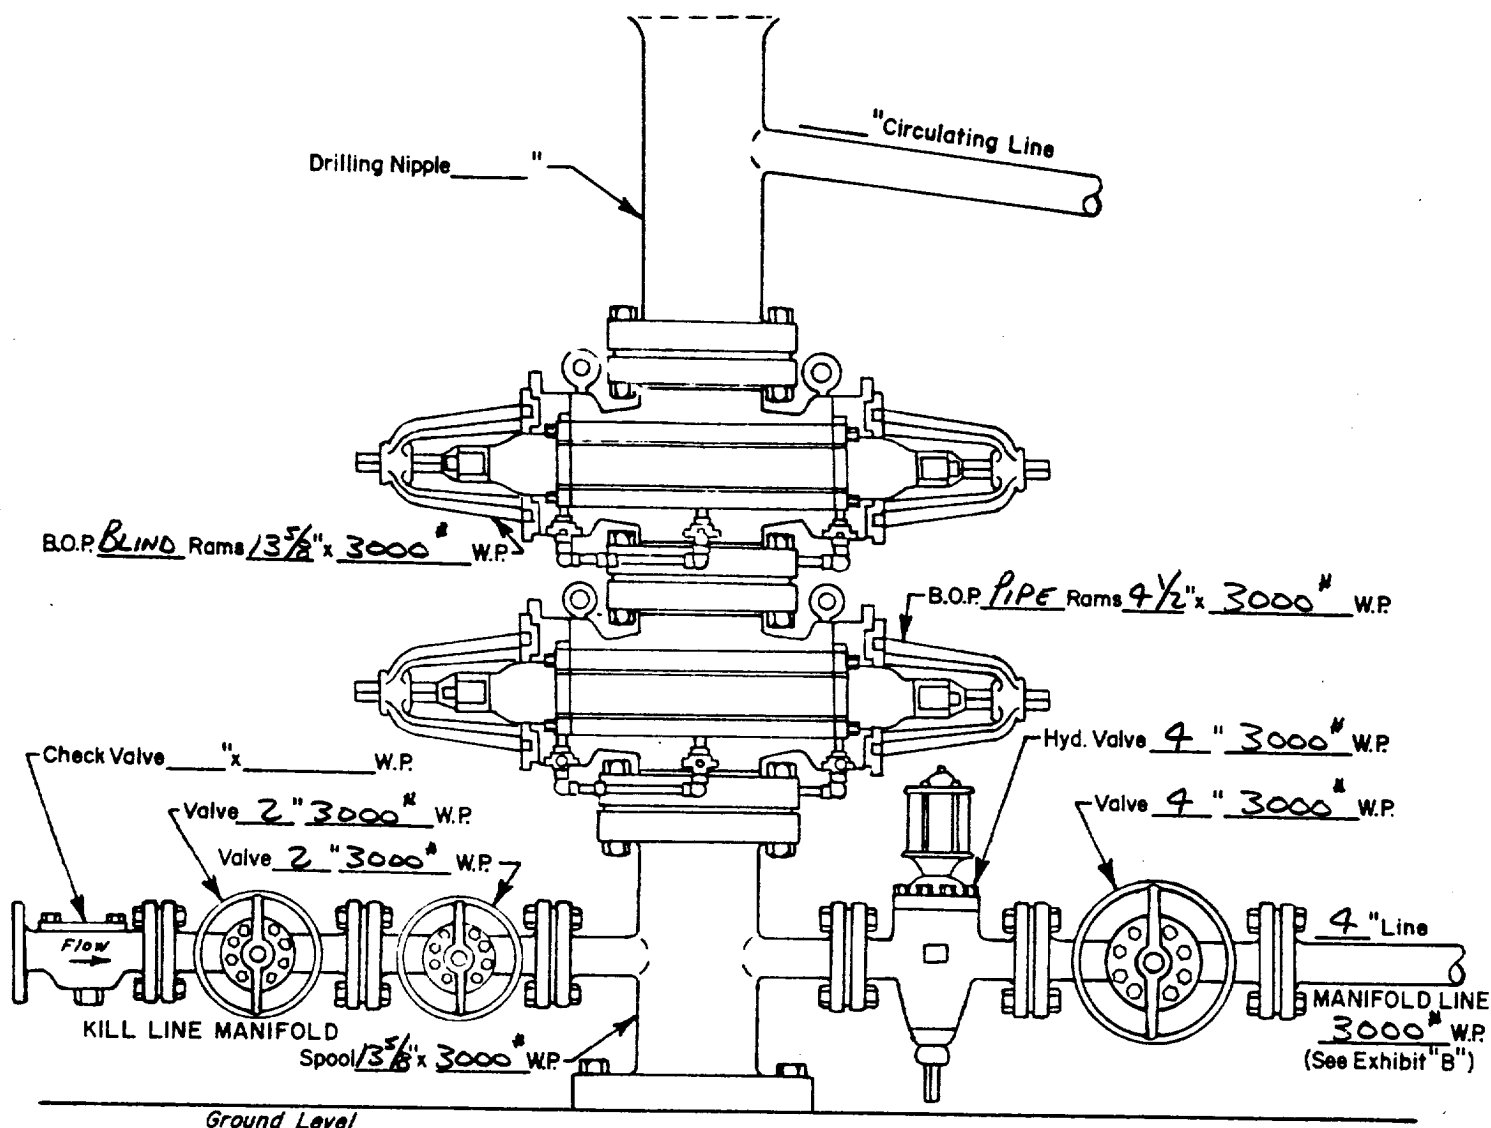

WELL HEAD B.O.P.
3000 #W.P.

☐ Manuel

☒ Hydraulic

USED TO DRILL INTERMEDIATE HOLE 900 - 3500'