


ANDERSON LANCH 17-1
LEA O. NM

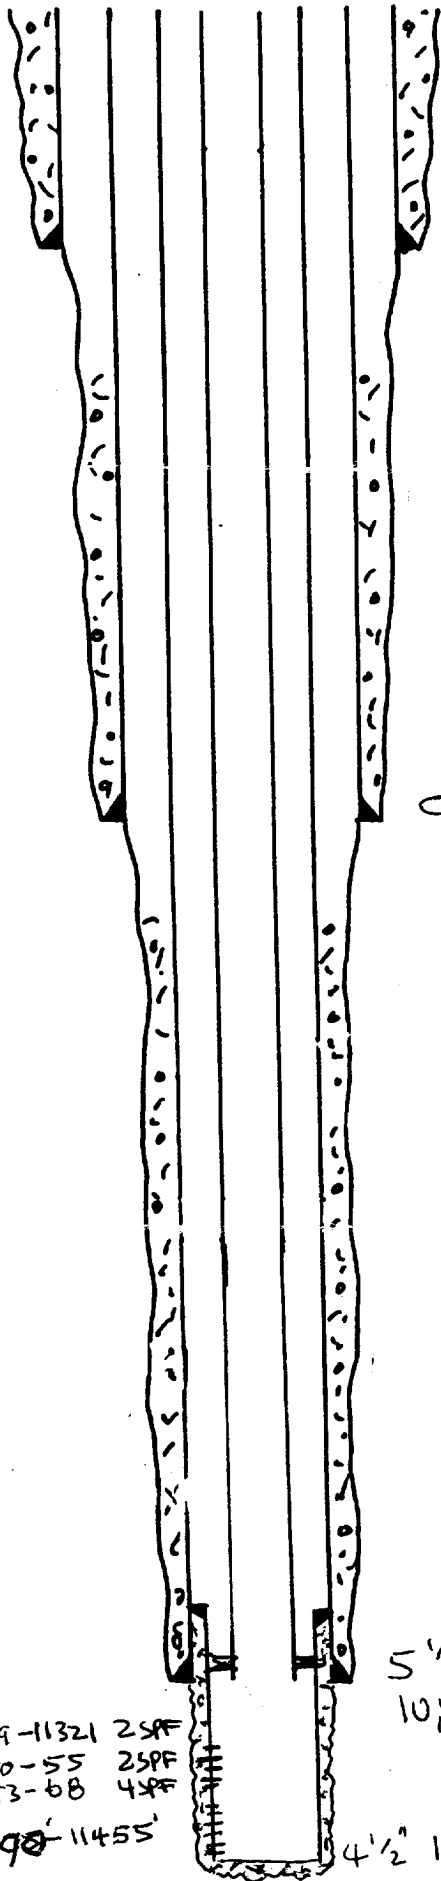

13 3/8" 48# K-55, CIRC
530'

9 5/8" 40# K-55,
4189' CIRC

TUBING MUD JOINT
PERF SUB
SN
5 JTS 2 3/8"
4 1/2 TAC @ 11,276'
2 3/8" TBG

5 1/2" 17# L-80 & K-55
10,499' DV @ 7476' 2600 SX

PERF 11309-11321 25PF
11350-55 25PF
11353-68 45PF
5-44
PERF 11398-11455'

4 1/2" 11.6# F.S. 8878' - 11,645' PBD 11,478'
CMT w/ 200 SX LEND, 450 SX TAIL. REVERSE OUT 241 SX CMT

682-3821

