


Harvey E. Yates Co.
 East Lovington 8 #2
 1874' FSL & 554' FEL
 Sec. 8 T-16 S R-37 E
 Lea Co., N.M.

BLOW OUT PREVENTION EQUIPMENT
 10" 900s ALL FLANGED CONNECTIONS
 3,000# WORKING PRESSURE - 6,000# TEST

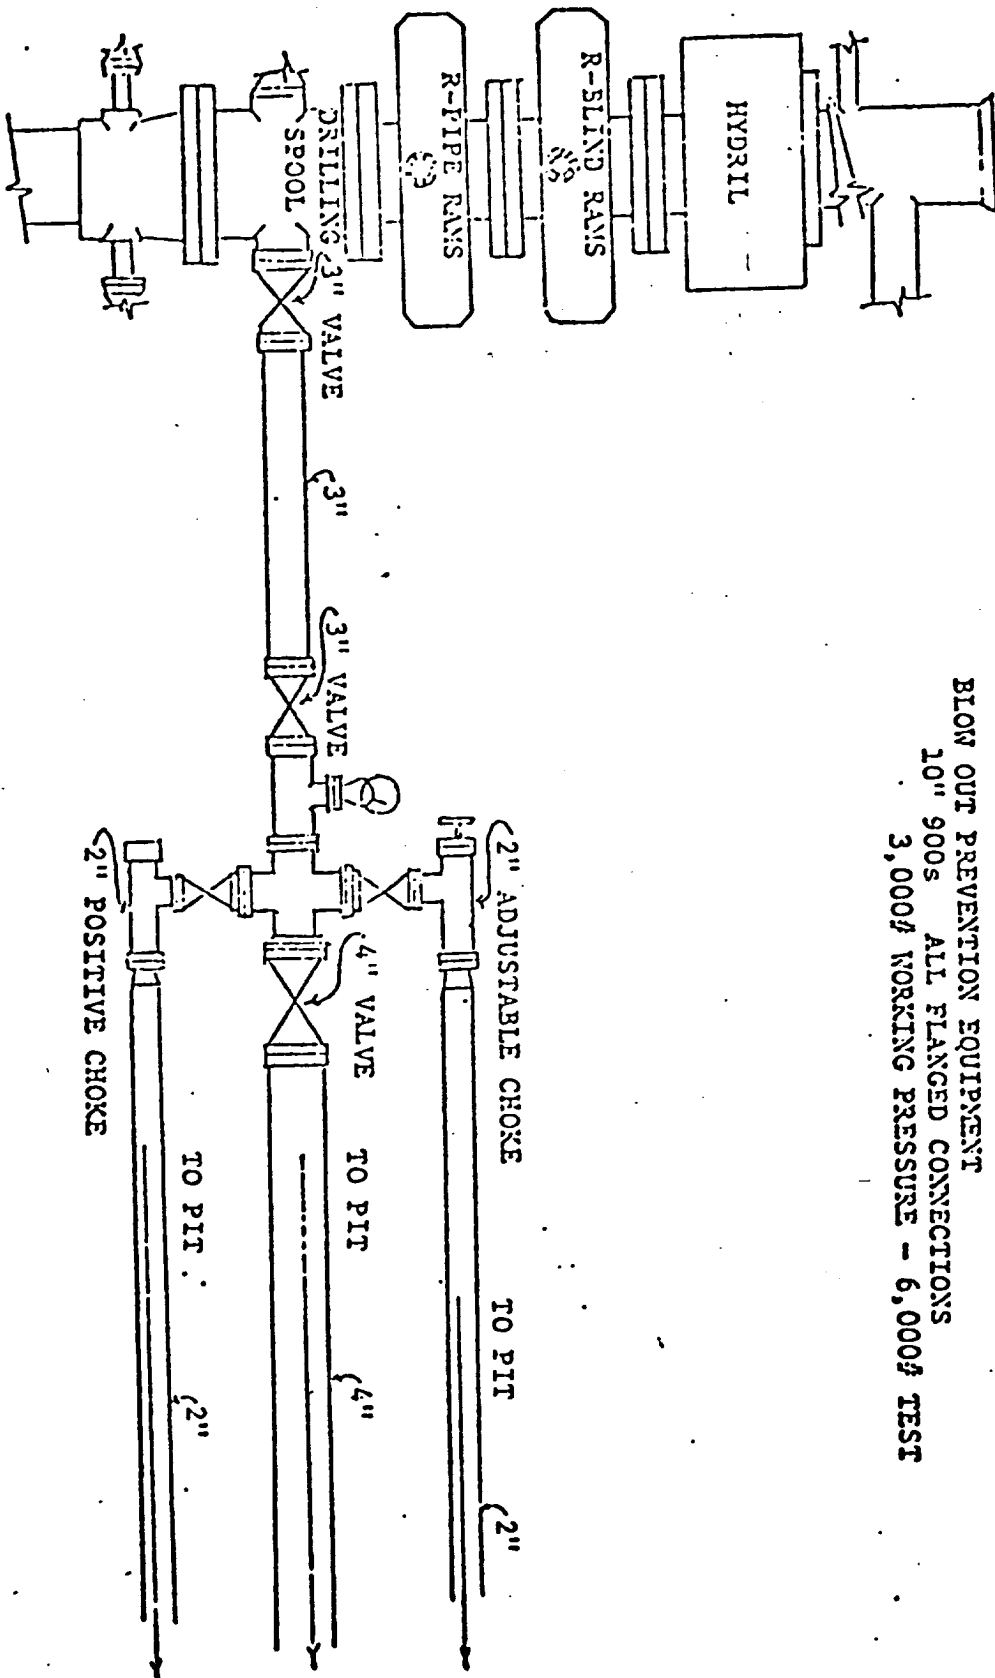

RECEIVED
FEB 21 1986
C.C.D.
HOBBS OFFICE

ACK 4-14-86