


DATE: 11-17-94
330' FSL & 990' FEL
SECTION 36, LEA COUNTY, NM

LEASE: LOVINGTON DEEP
YATES STATE
WELL NO.: 1
FIELD: SOUTH SHOEBAR
GL ELEV: 3934'

PRESENT

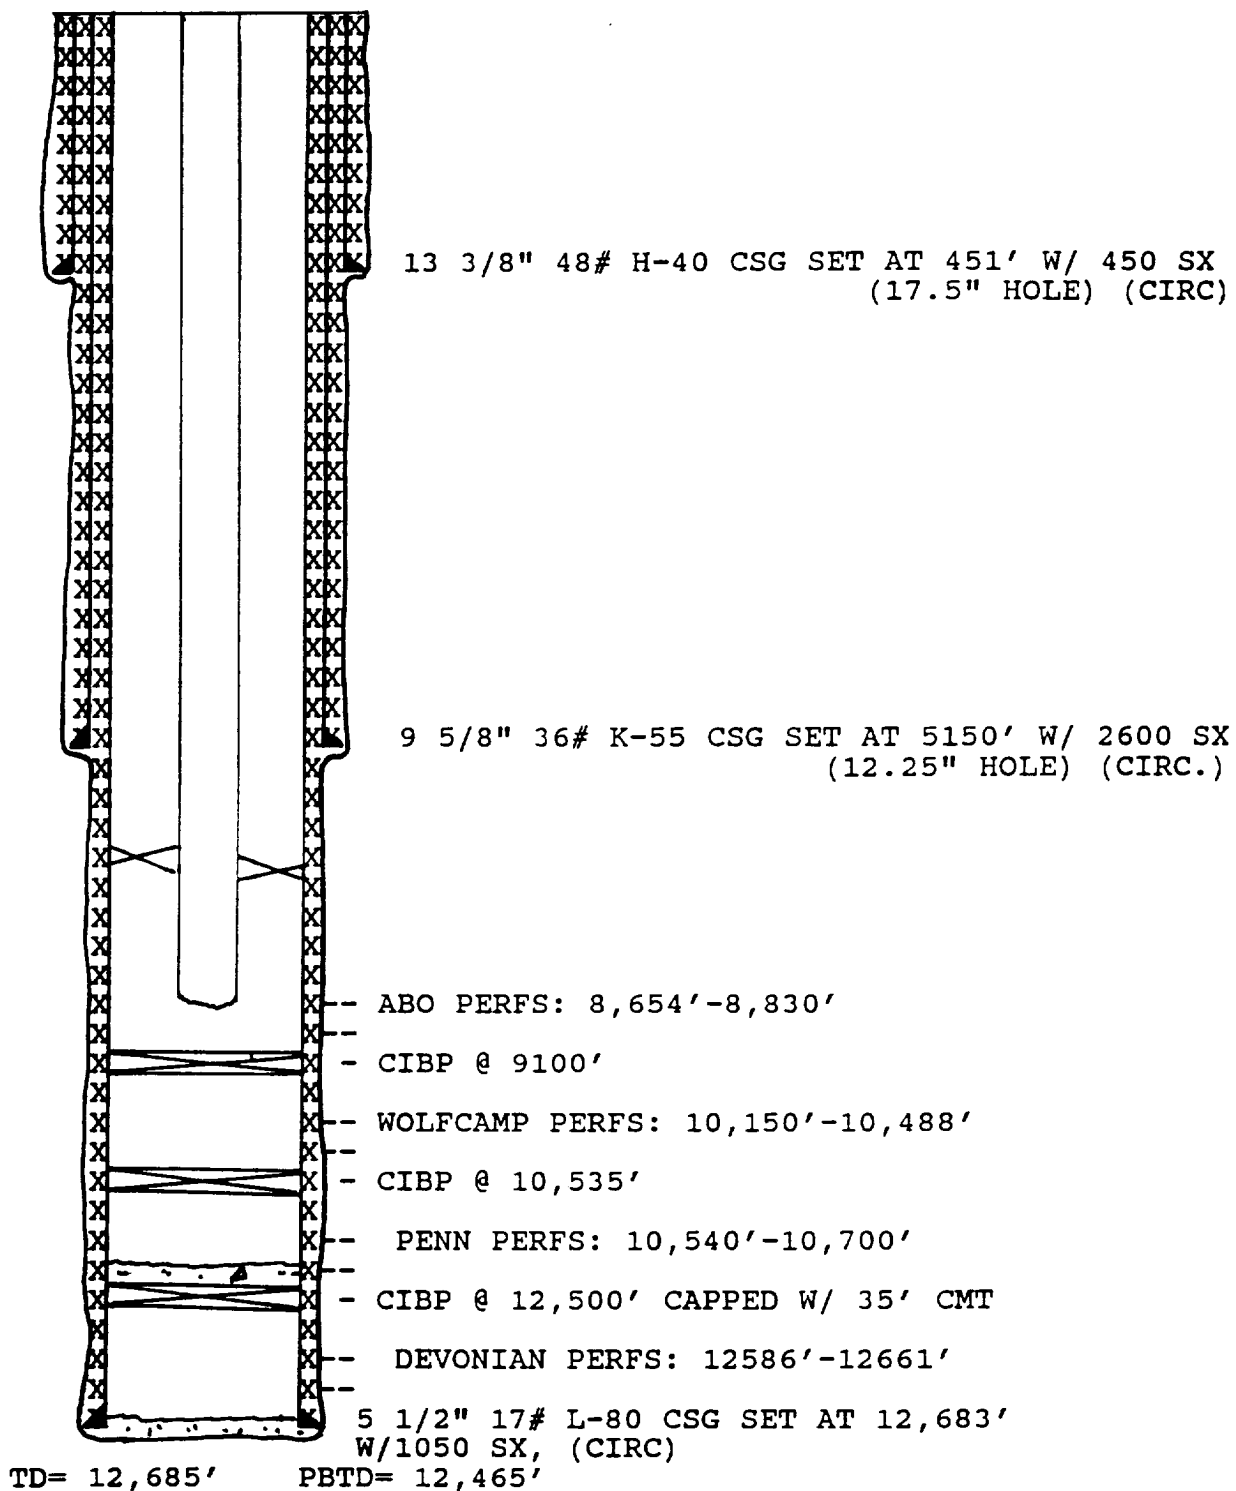

DAH
11-29-94