


DATE: 11-17-94
330' FSL & 990' FEL (UNIT P)
SECTION 36, LEA COUNTY, NM

LEASE: LOVINGTON DEEP
YATES STATE
WELL NO.: 1
FIELD: SOUTH SHOEBAR
GL ELEV: 3934'

PROPOSED

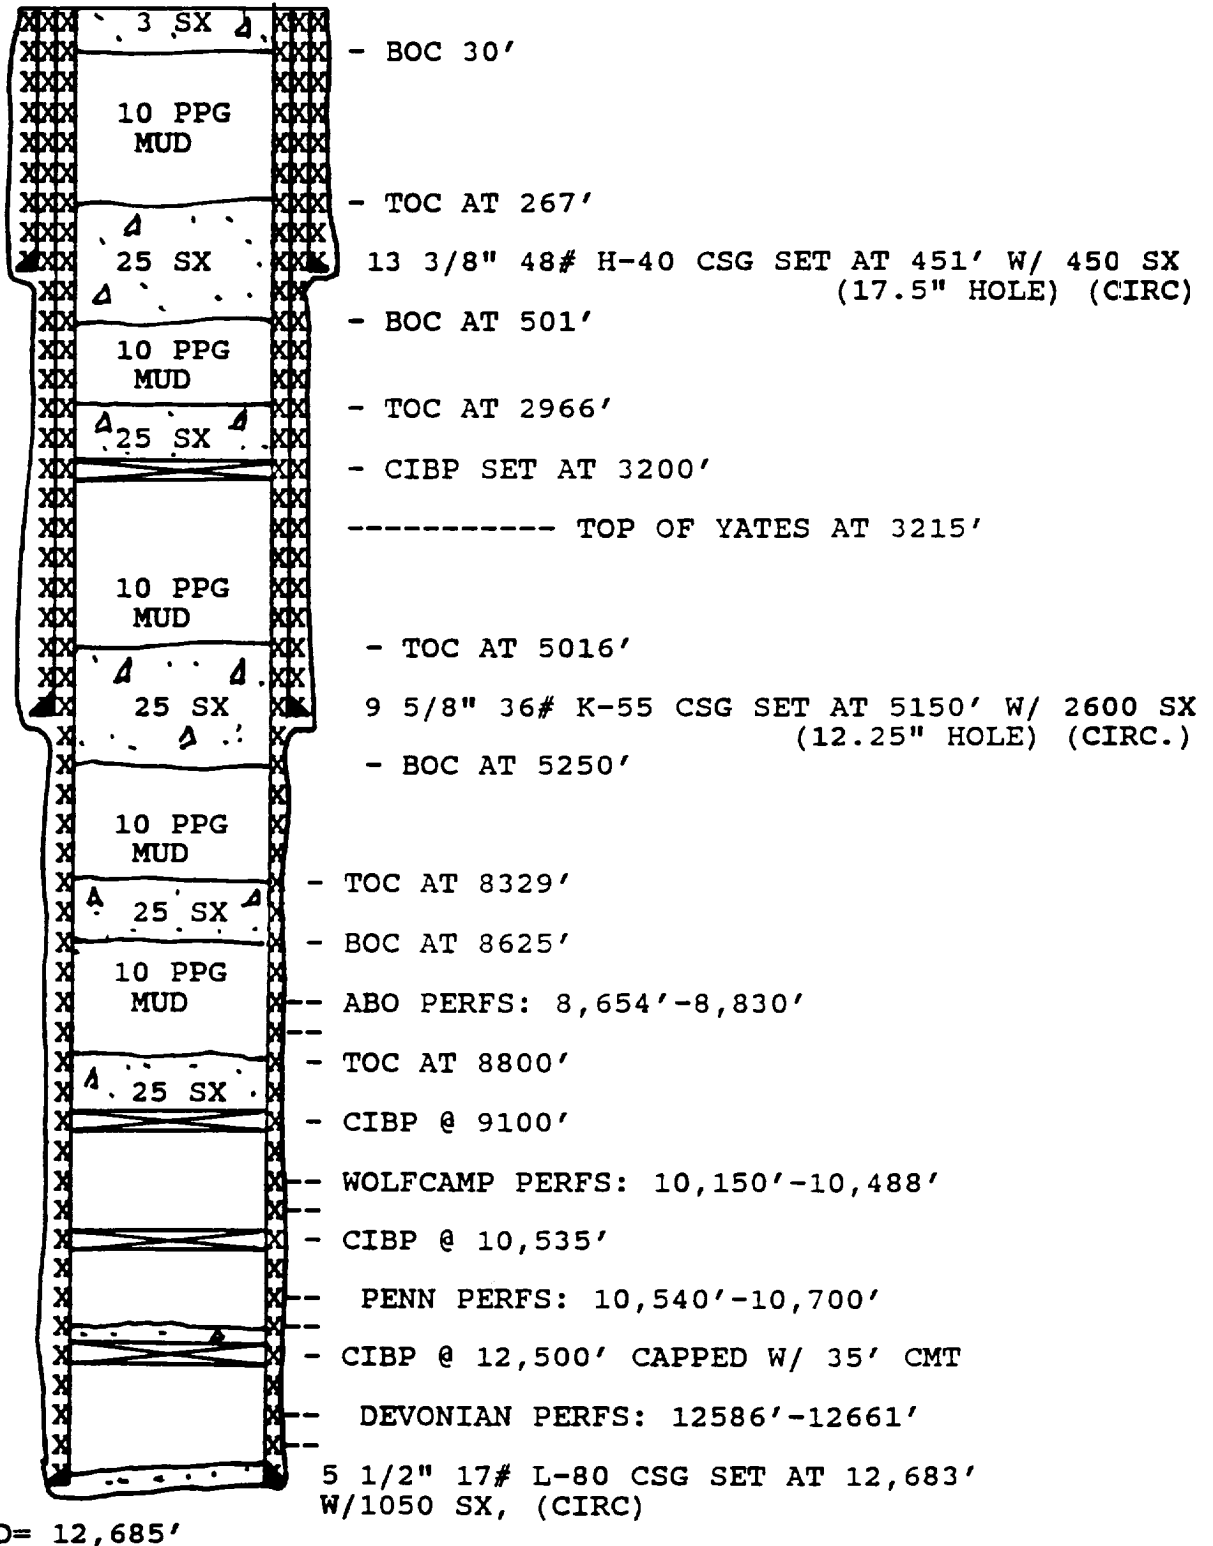

RECEIVED

SEP 12 1934

W. D. HOBBS
OFFICE