


West Anderson Ranch State #1
Wellbore Configuration

Location: 1980' FWL & 680' FWL, Sec. 9-T168-E32E, Lea County, New Mexico
TD: 14,102' PBD: 10,010' GL Elev: 4346' RKB: 18' Spud: 1/4/87

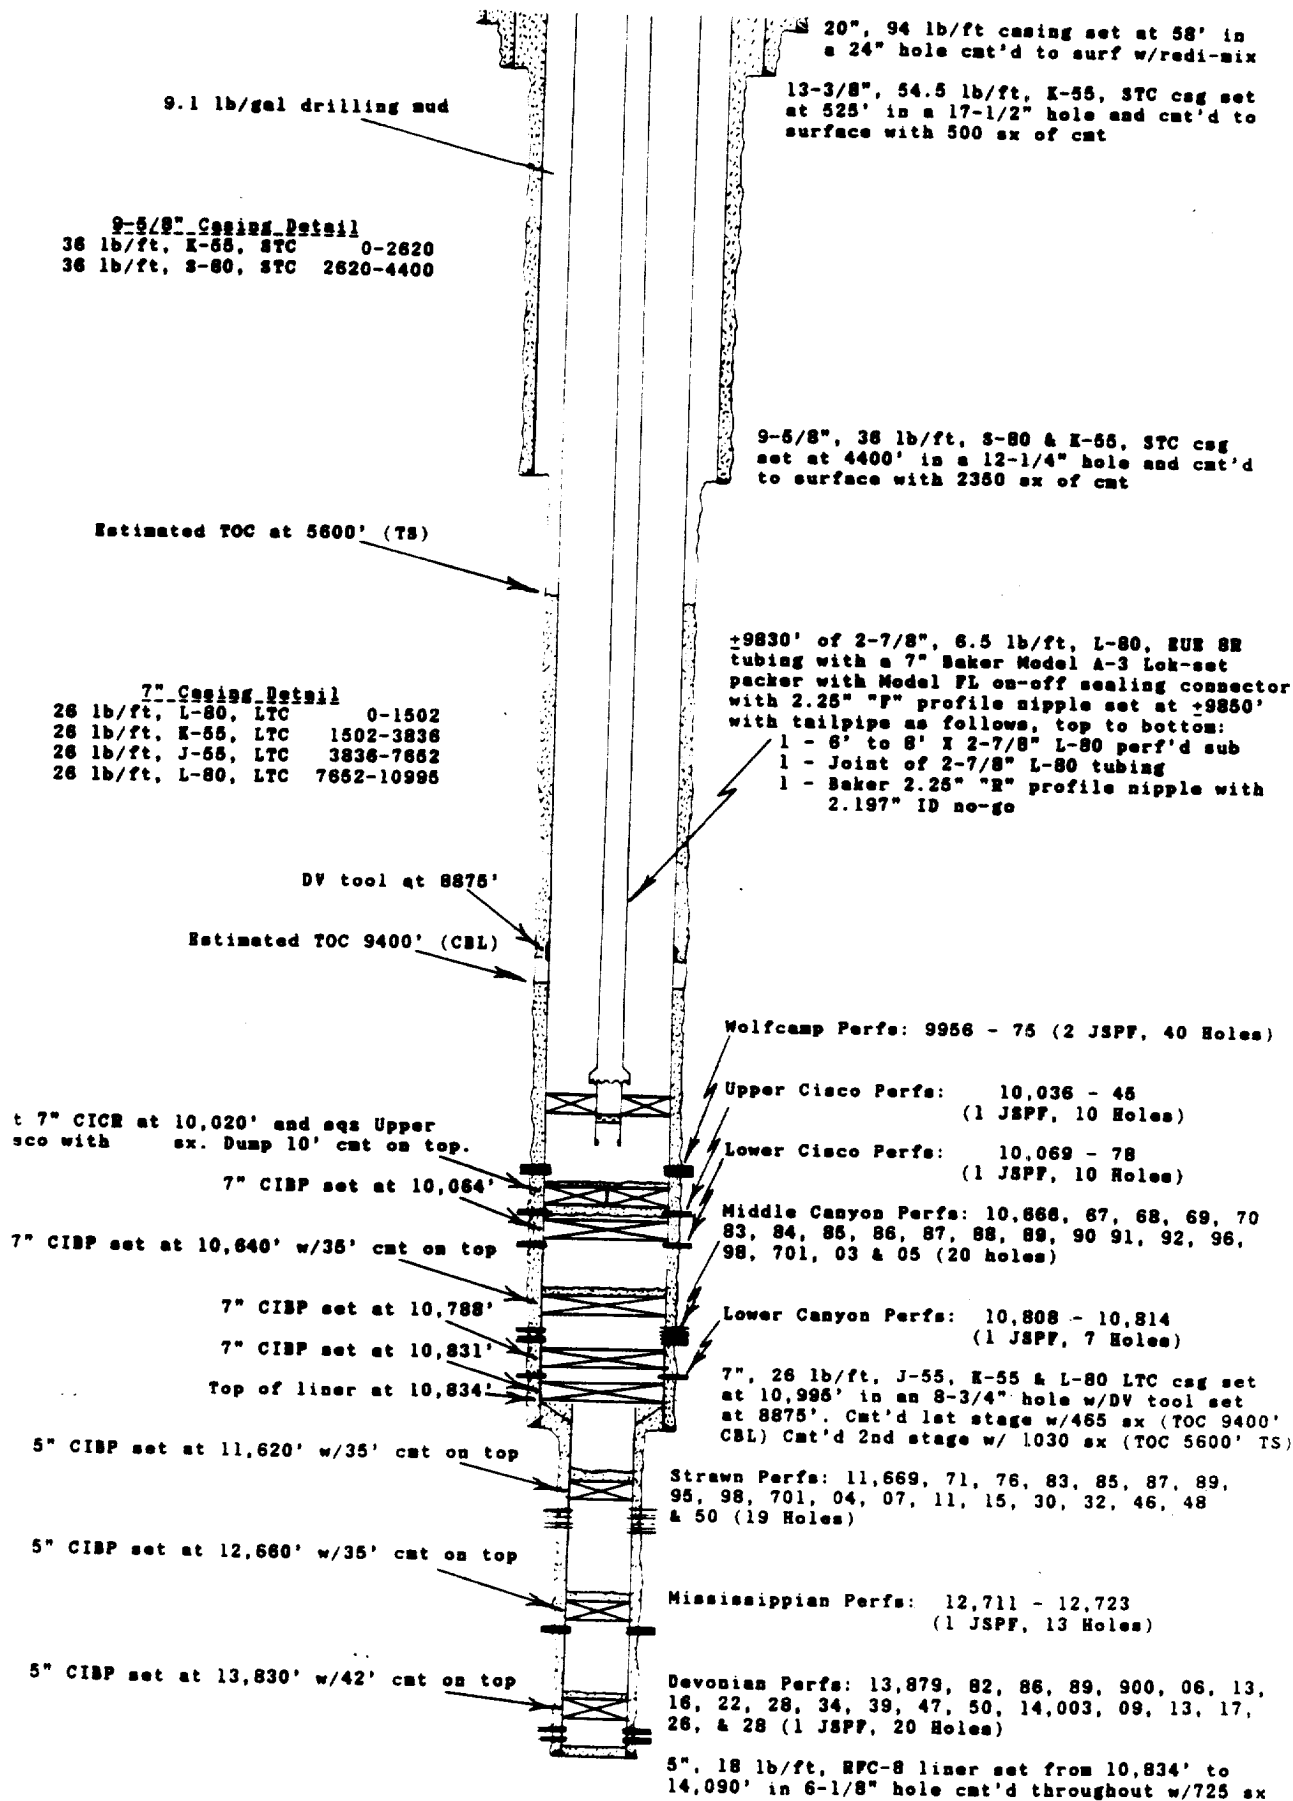

RECEIVED
JUN 19 1997
OCD
HOBBS OFFICE