


PROPOSED WELL DIAGRAM

YATES PETROLEUM
BROWN AEI NO. 1
SEC. 26, T16S - R37E
1910' FNL & 527' FEL
LEA COUNTY, NEW MEXICO
SPUD DATE: 1-29-87

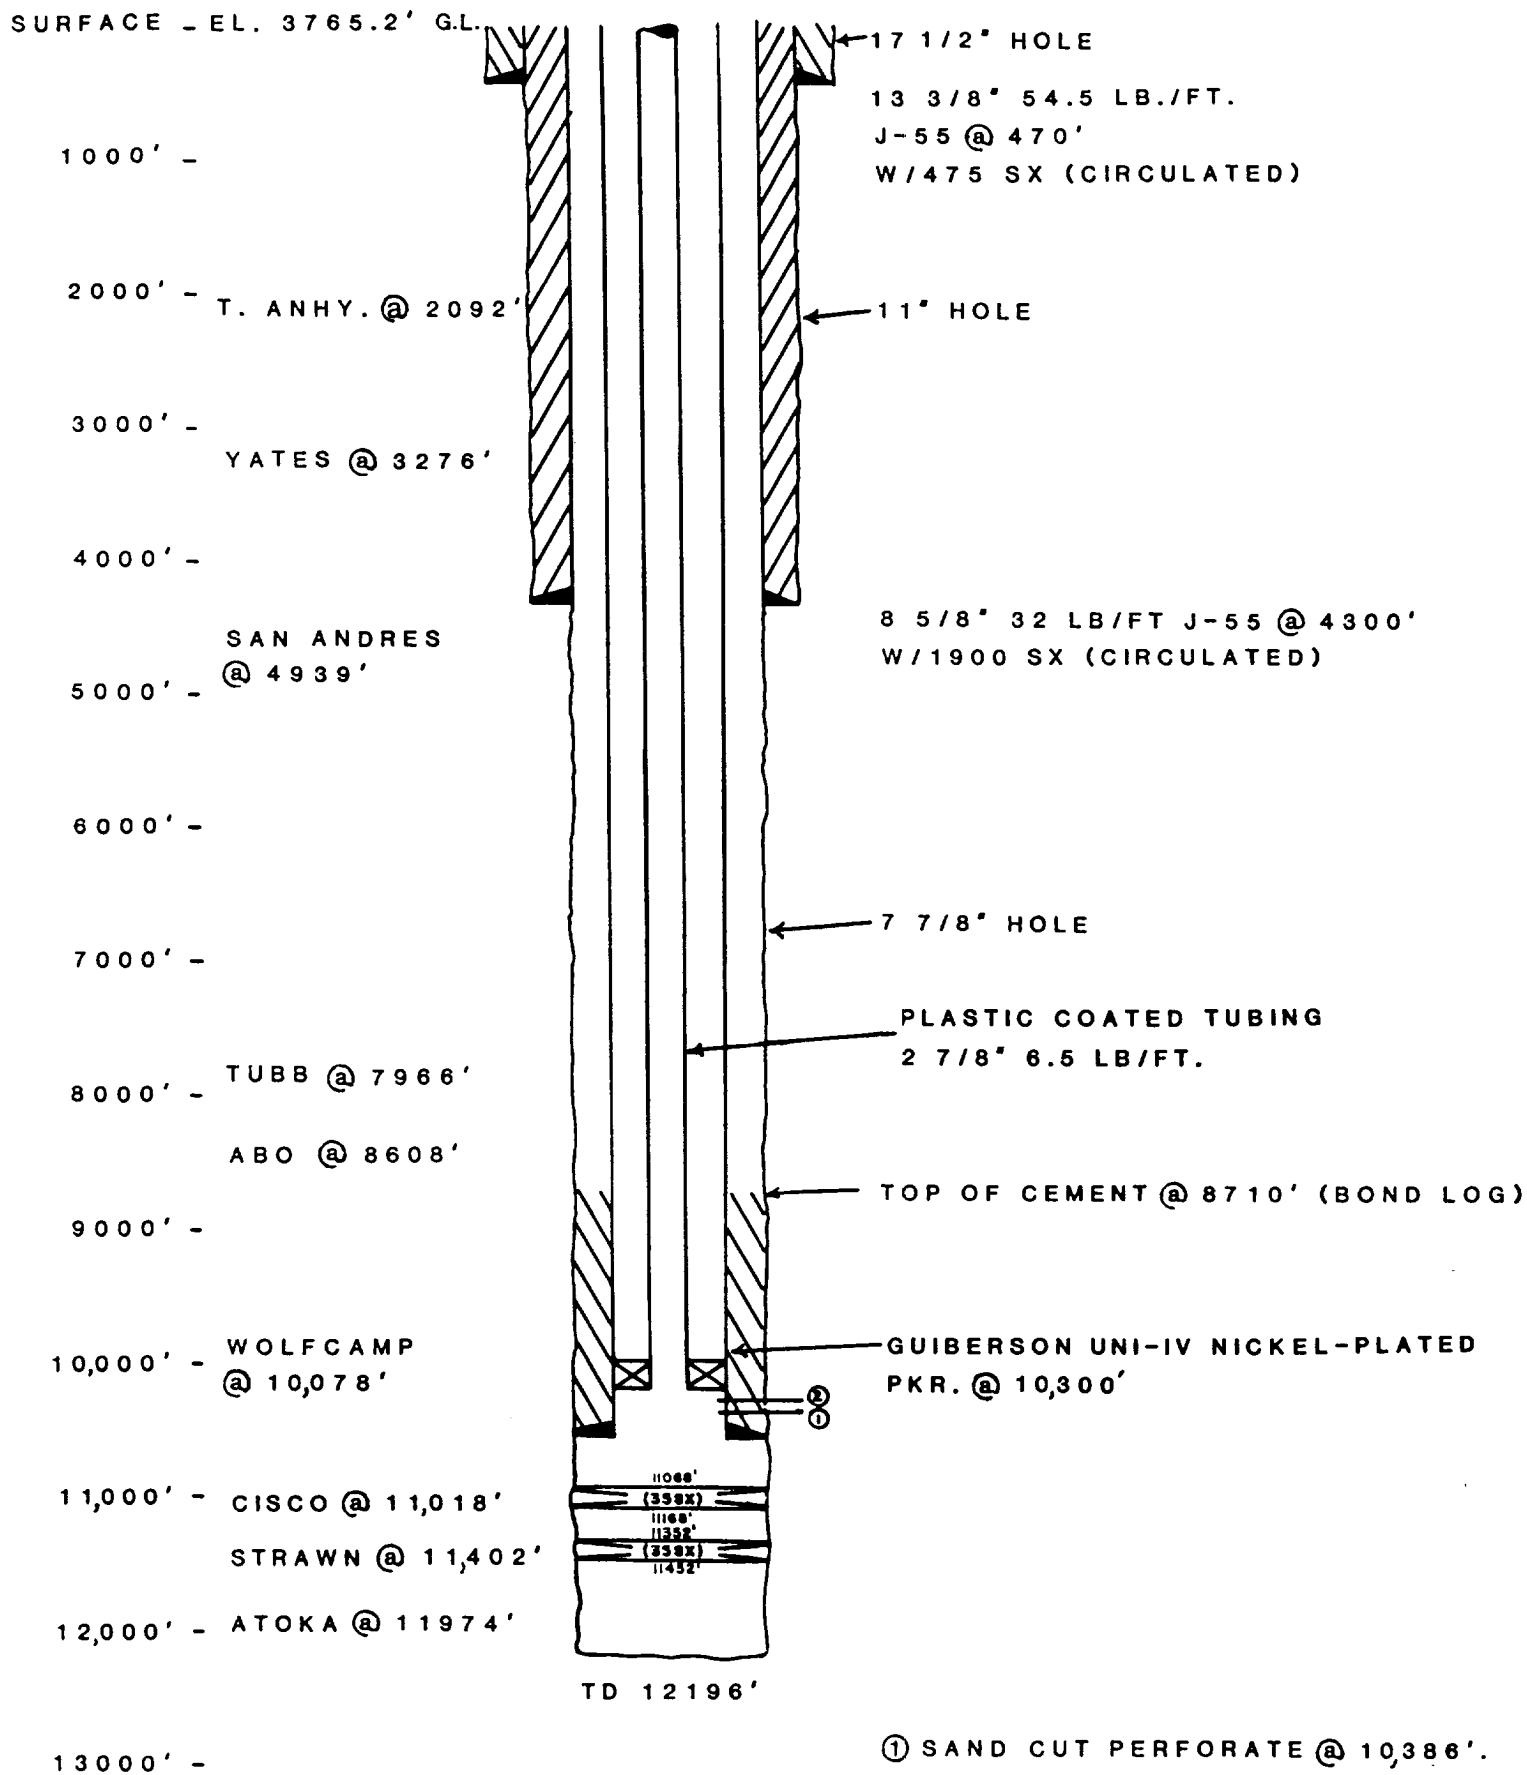

① SAND CUT PERFORATE @ 10,386'.
ACIDIZED W/500 GAL 15% NEFE
CEMENT SQUEEZED TO 3000 PSI
W/65 SX

② SAND CUT PERFORATE @ 10366'.
ACIDIZED W/1000 GAL 15% NEFE