


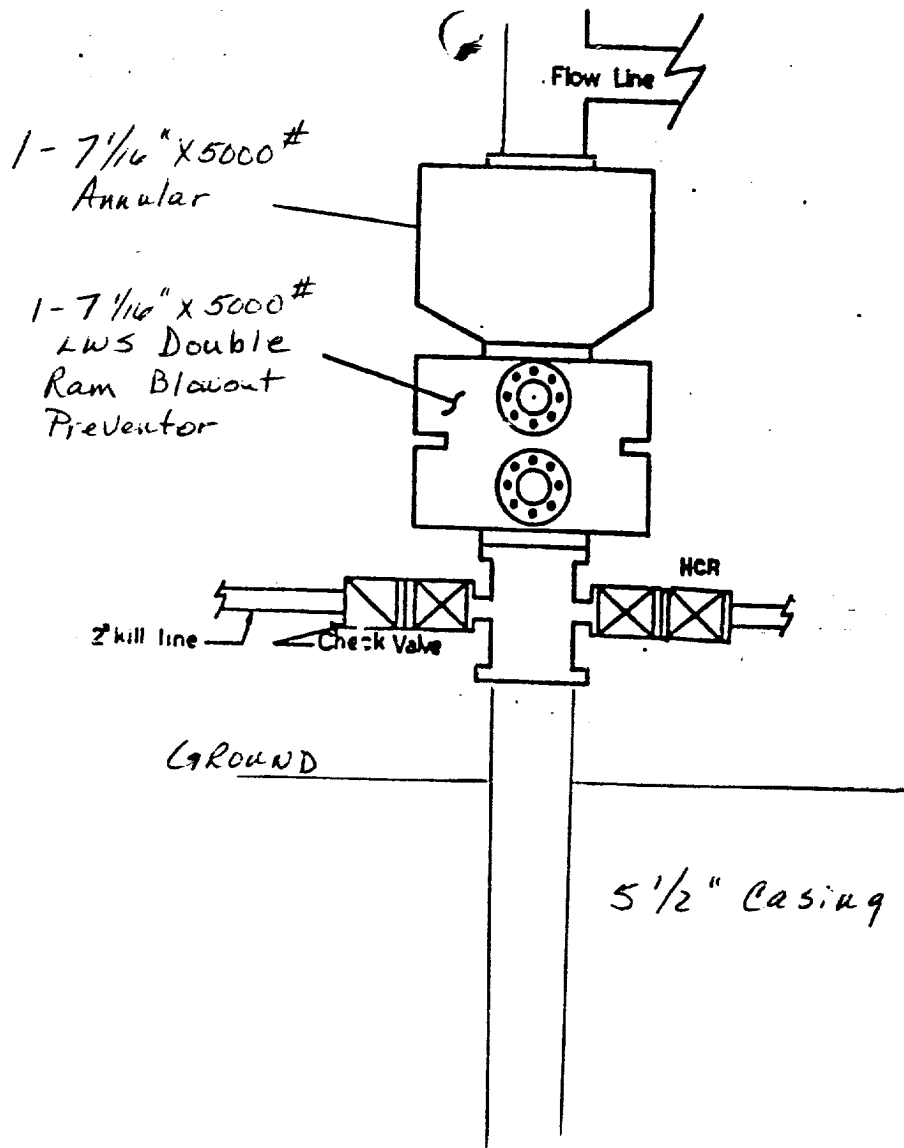

**PRIDE
PETROLEUM
SERVICES****BLOWOUT EQUIPMENT**


- 1 7 1/16 X 5000 LWS Double ram Blowout Preventor
- 1 7 1/16 X 5000 Annular
- 1 Closing unit ; 40 Gal. cap. ; 2 stations
- 1 TIW valve w/ crossovers to accomodate drill string
Choke manifold if desired
Any spools or adapters for nipple up BOP equip.

DRILL STRING AND HANDLING TOOLS

Drill collars	@ desired OD's
Must be minimum 2 1/16 ID	
All crossovers & subs	if desired
Drill collar clamp	
Elevators MYT	for desired pipe size
Elevators YC	for desired pipe size
Tong Heads	as needed
Spider & Slips	as needed
CatWalk	
Triangle Pipe Racks	




PRIDE PETROLEUM SERVICES

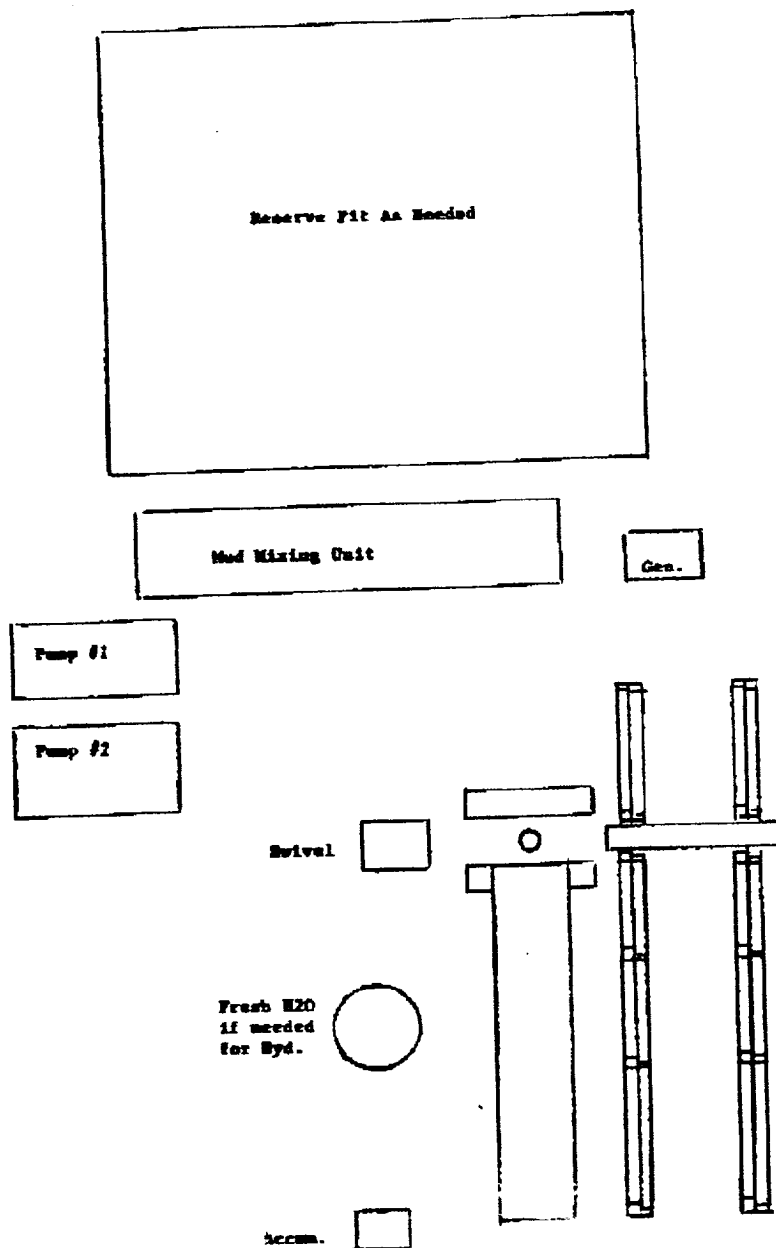

Structure : KIM HARRIS #1	
Field : EAST LOVINGTON PROSPECT Location : LEA COUNTY, NEW MEXICO	

WELL PROFILE DATA						
Point	MD	Inc	Dir	TVD	North	East
Tie on	0	0.00	15.00	0	0	0
KDP	10150	0.00	15.00	10150	0	0
End of Build	10690	75.00	15.00	10548	285	79
Target	10697	75.00	15.00	10550	302	81

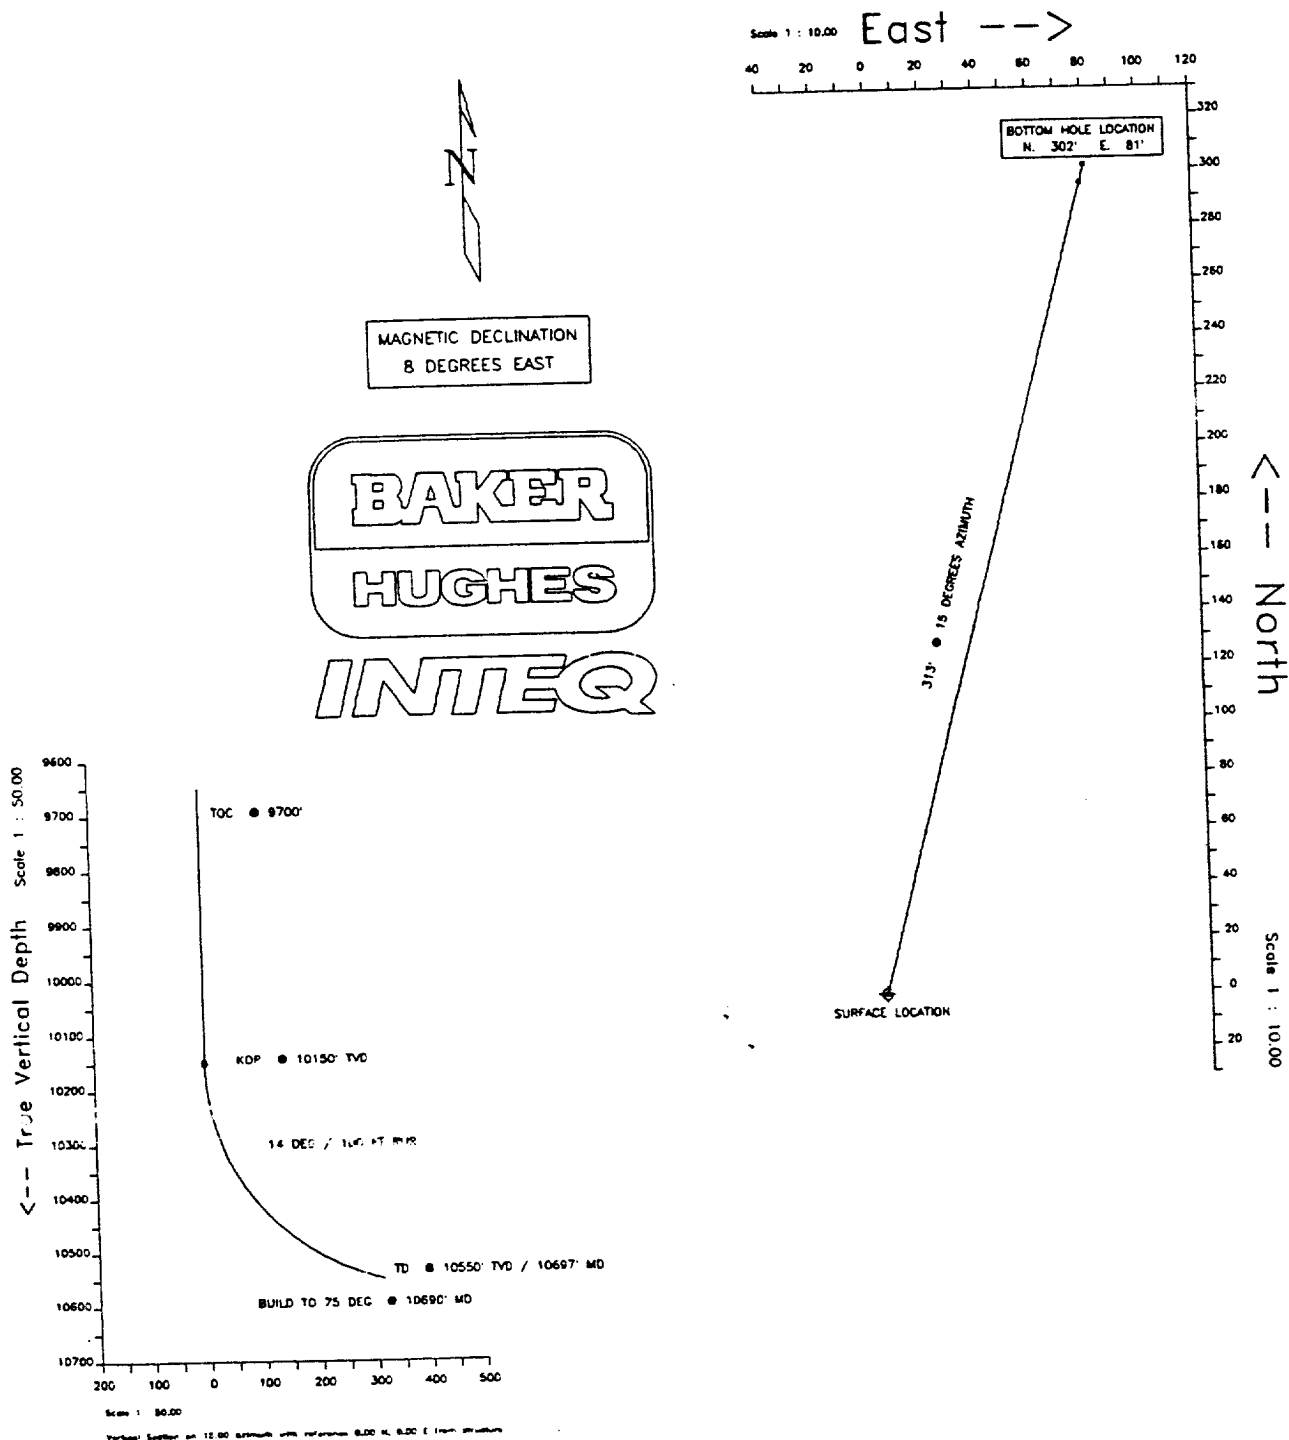

District I
PO Box 1908, Hobbs, NM 88241-1908
District II
PO Drawer DD, Artesia, NM 88211-0719
District III
1000 Rio Brazos Rd., Aztec, NM 87410
District IV
PO Box 2088, Santa Fe, NM 87504-2088

State of New Mexico
Energy, Minerals & Natural Resources Department

OIL CONSERVATION DIVISION
PO Box 2088
Santa Fe, NM 87504-2088

Form C-102
Revised February 10, 1994
Instructions on back
Submit to Appropriate District Office
State Lease - 4 Copies
Fee Lease - 3 Copies

☐ AMENDED REPORT

WELL LOCATION AND ACREAGE DEDICATION PLAT

API Number 30-025-30939	Pool Code 41000	Pool Name NE Lovington - Wolfcamp
Property Code 13928	Property Name Kim Harris	Well Number 1
OGRID No. 37282	Operator Name Victory Oil & Gas, Inc.	Elevation 3861

10 Surface Location


U/L or lot no. B	Section 12	Township 16S	Range 36E	Lot Ida	Feet from the 990	North/South line North	Feet from the 2310	East/West line East	County Lea
----------------------------	----------------------	------------------------	---------------------	---------	-----------------------------	----------------------------------	------------------------------	-------------------------------	----------------------

11 Bottom Hole Location: If Different From Surface

U/L or lot no. B	Section 12	Township 16S	Range 36E	Lot Ida	Feet from the 688	North/South line North	Feet from the 2223	East/West line East	County Lea
----------------------------	----------------------	------------------------	---------------------	---------	-----------------------------	----------------------------------	------------------------------	-------------------------------	----------------------

12 Dedication Acres 40	13 Joint or Infill N	14 Consolidation Code U	15 Order No. Directional Drilling
----------------------------------	--------------------------------	-----------------------------------	---

NO ALLOWABLE WILL BE ASSIGNED TO THIS COMPLETION UNTIL ALL INTERESTS HAVE BEEN CONSOLIDATED
OR A NON-STANDARD UNIT HAS BEEN APPROVED BY THE DIVISION

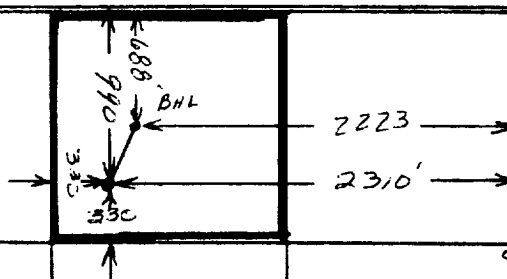16					17 OPERATOR CERTIFICATION I hereby certify that the information contained herein is true and complete to the best of my knowledge and belief. Signature <u>David H. Holstein</u> Printed Name <u>David H. Holstein</u> Title <u>President</u> Date <u>3-1-94</u>
	18 SURVEYOR CERTIFICATION I hereby certify that the well location shown on this plat was plotted from field notes of actual surveys made by me or under my supervision, and that the same is true and correct to the best of my belief. Date of Survey _____ Signature and Seal of Professional Surveyer: _____ Certificate Number _____				

98-100-100

100-100-100

100-100-100
100-100-100

Structure : KIM HARRIS #1


Field : EAST LOVINGTON PROSPECT Location : LEA COUNTY, NEW MEXICO

WELL PROFILE DATA


Point	MD	Inc	Dir	TVD	North	East
Tie on	0	0.00	15.00	0	0	0
KOP	10150	0.00	15.00	10150	0	0
End of Build	10690	75.00	15.00	10548	295	79
Target	10697	75.00	15.00	10550	302	81

Scale 1 : 10.00

East --->

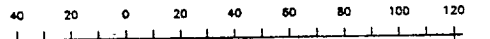


MAGNETIC DECLINATION
8 DEGREES EAST

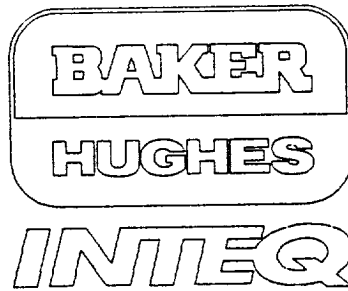

<--- North


Scale 1 : 10.00

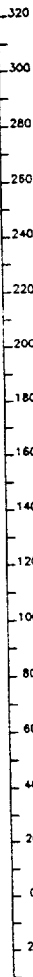

BOTTOM HOLE LOCATION
N. 302' E. 81'

313' • 15 DEGREES AZIMUTH

SURFACE LOCATION

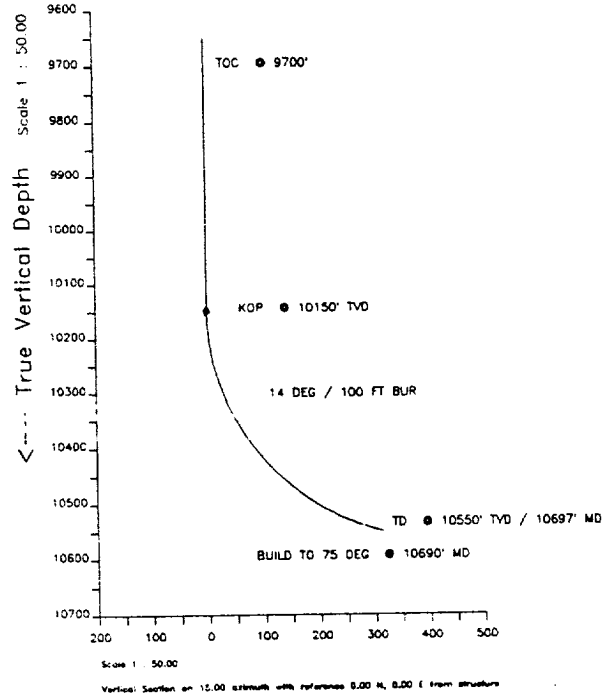

RECEIVED

MAY 1 1964

JOHN HOBBS
OFFICE