


B.O.P. ARRANGEMENT RIG NO. 5

Mary 33 #1
SE/4 NW/4 Section 33-16S-38E
Lea County, New Mexico

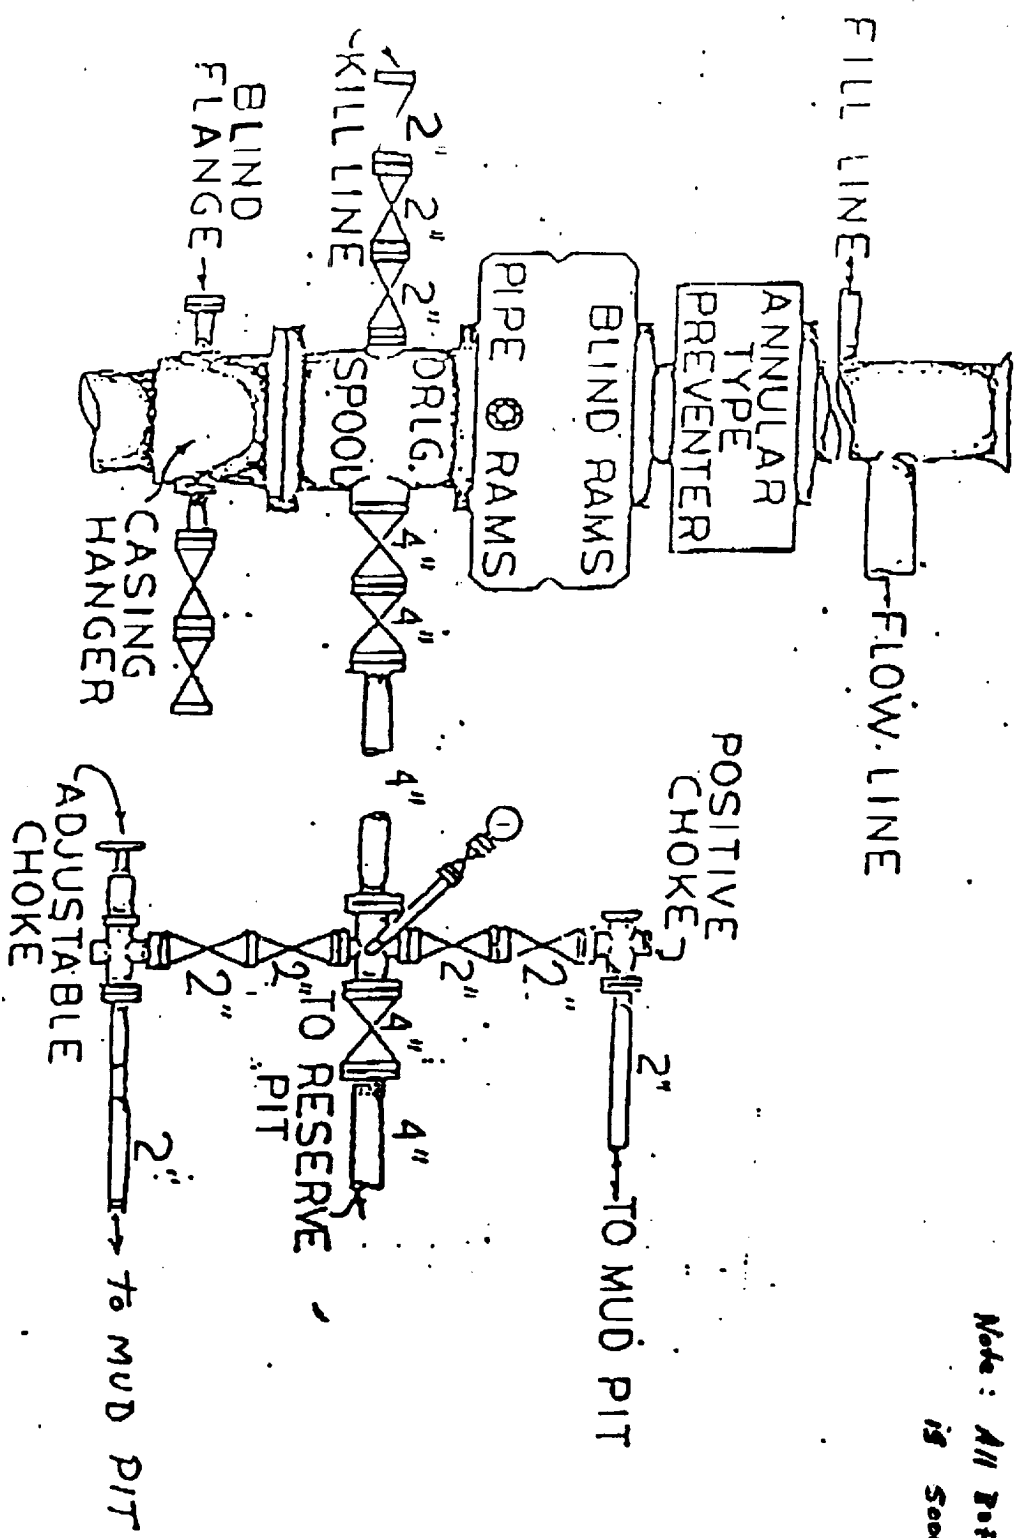

Note: All BOP Equipment
is 5000# working pressure