


WELL NAME: Shell Lusk NB #2 FIELD AREA:
 LOCATION: 1950' FNL & 350' FWL SEC 11 T163 R35E LEA CO, NM
 GL: 3990' ZERO: 16.5' AGL:
 KB: 4006.5 ORIG. DRLG./COMPL. DATE:
 COMMENTS:

CASING PROGRAM:

SIZE/WT./GR./CONN.	DEPTH SET
13 3/8" 48" H 40 STC	397.36'
9 5/8" 40" NS 40 STC	90'
9 5/8" 36" J 55 STC	2106'
9 5/8" 40" NS 90 STC	4725'

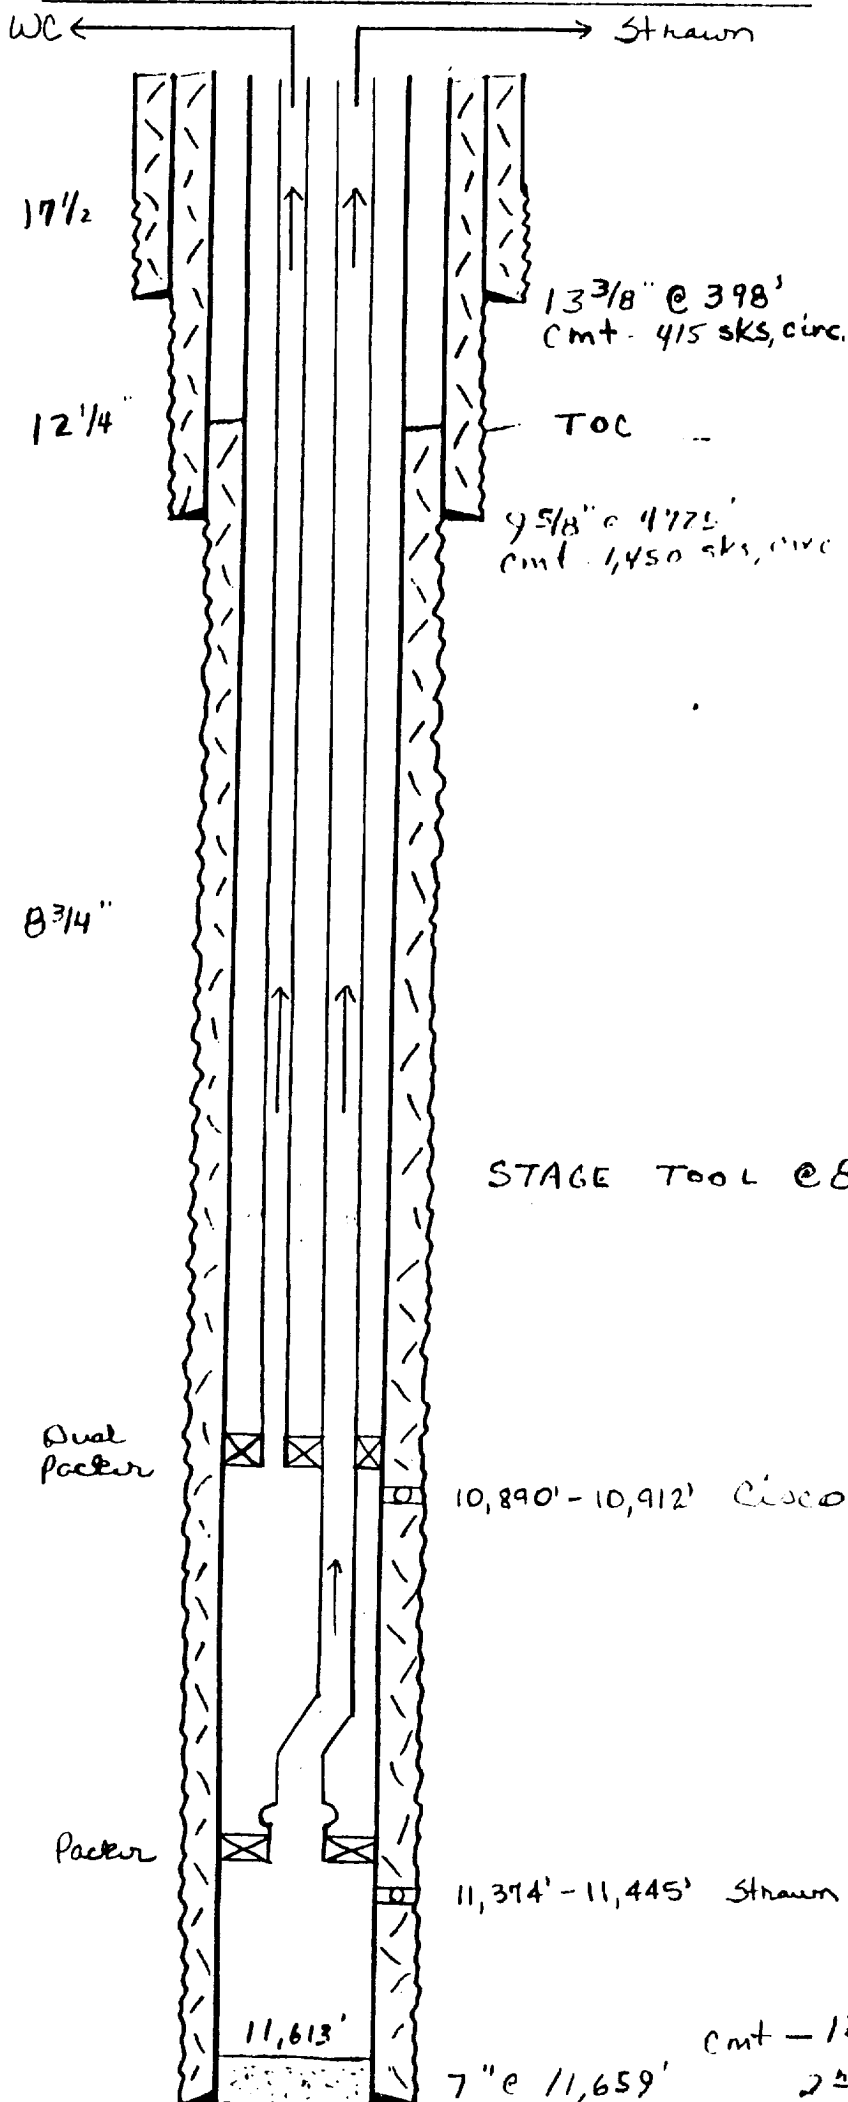

"Proposed"

DST #1 STRAWN
11,356' - 11,450'

STAGE TOOL @ 8,008'

- SKETCH NOT TO SCALE -

REVISED: 8-11-99 TH