


WELL NAME: C. O. Jones ATK State #2 FIELD AREA: NW Shoe Bar
 LOCATION: 380' FSL #33C WL Sec. 11, 16 S, 35 E Lea County, NM
 SL: 3987 ZERO: _____ AGL: _____ Spud: 11-9-99
 ID: 4005 ORIG. DRILLG./COMPL. DATE: _____
 COMMENTS: _____

CASING PROGRAM:

SIZE/WT./GR./CONNT.	DEPTH SET
13 3/8" 40# H-40	407'
9 5/8" 36# & 40# N-80 & J-55	4743'
7" 26# M-95 (3181')	
7" 26# N-80 (3266')	
7" 26# J-55 (3018')	
7" (2979')	11,412'

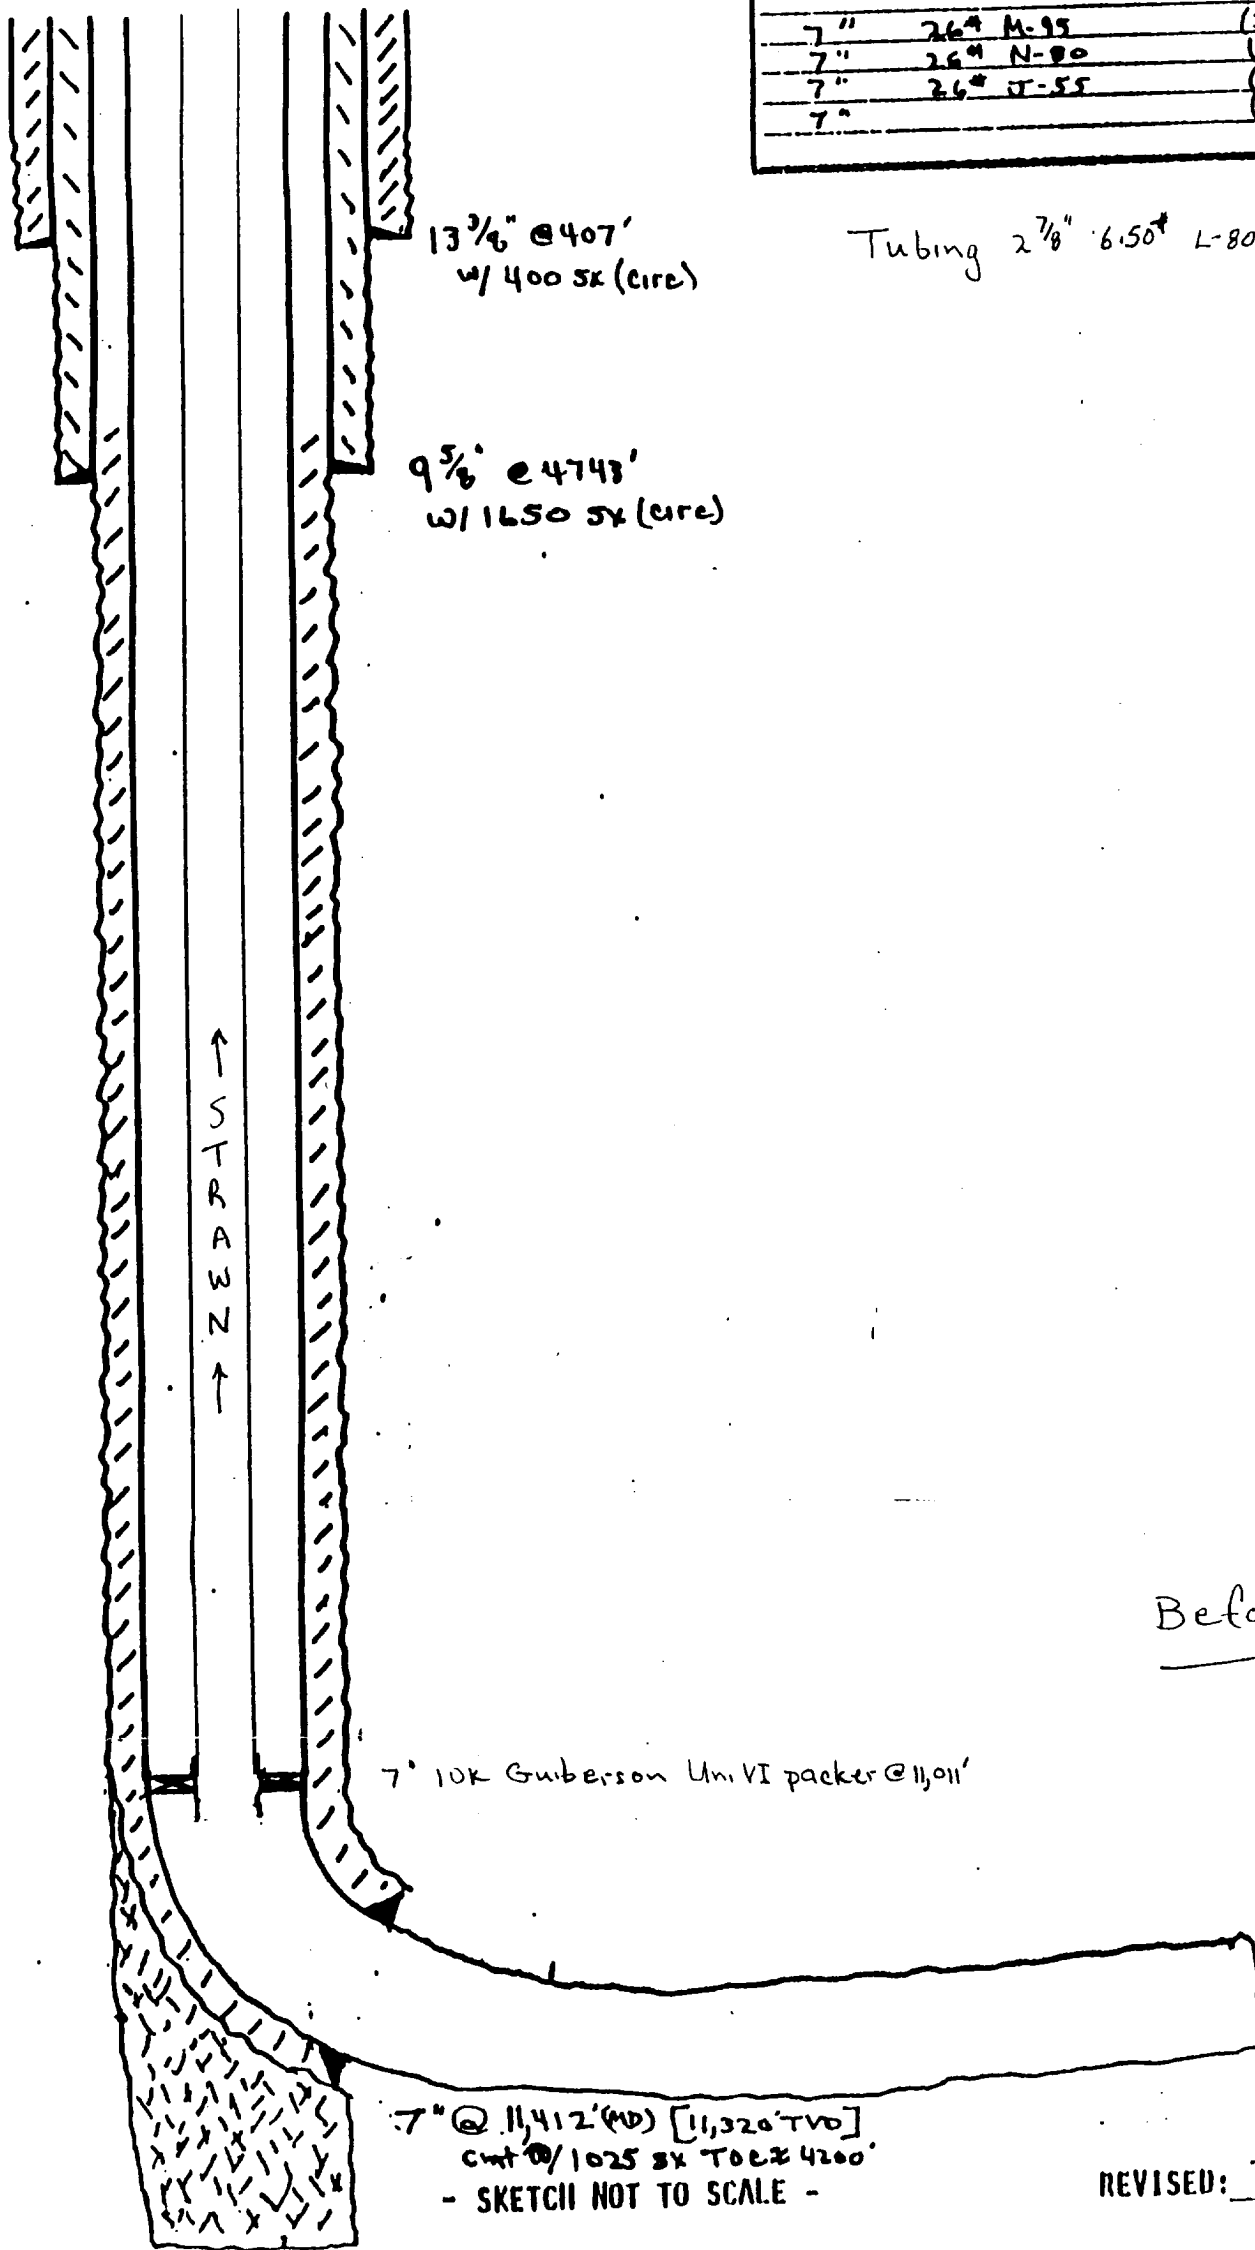

13 3/8" @ 407'
w/ 400 SX (cure)

9 5/8" @ 4743'
w/ 1650 SX (cure)

Tubing 2 7/8" 6.50# L-80 CS-CB Connection

↑ STRAWN ↑

7" 10K Guberson Uni VI packer @ 11,011'

Before Dual

TD 11,226'

7" @ 11,412' (40) [11,320' TVD]
 Cmt #1025 SX Tool 4200
 - SKETCH NOT TO SCALE -

2/18/00
 REVISED: Ray S 1/24/00

