


WELL NAME: C. O. Jones ATK State #2 FIELD AREA: NW Shoe Bar
 LOCATION: 380' FSL & 330' WL Sec. 11, 16 S, 35 E, Lea County, NM
 IL: 3987' ZERO: _____' AGL: _____' Spud: 11-9-99
 ID: 4005' ORIG. DRILLG./COMPL. DATE: _____
 COMMENTS: _____

CASING PROGRAM:

SIZE/WT./GR./CONNT.	DEPTH SET
13 3/8" 40# H-40	407'
9 5/8" 36# & 40# N-80 J-55	4743'
7" 26# H-95 (3151')	
7" 26# N-80 (2266')	
7" 26# J-55 (2018')	
7" (2979')	11,412'

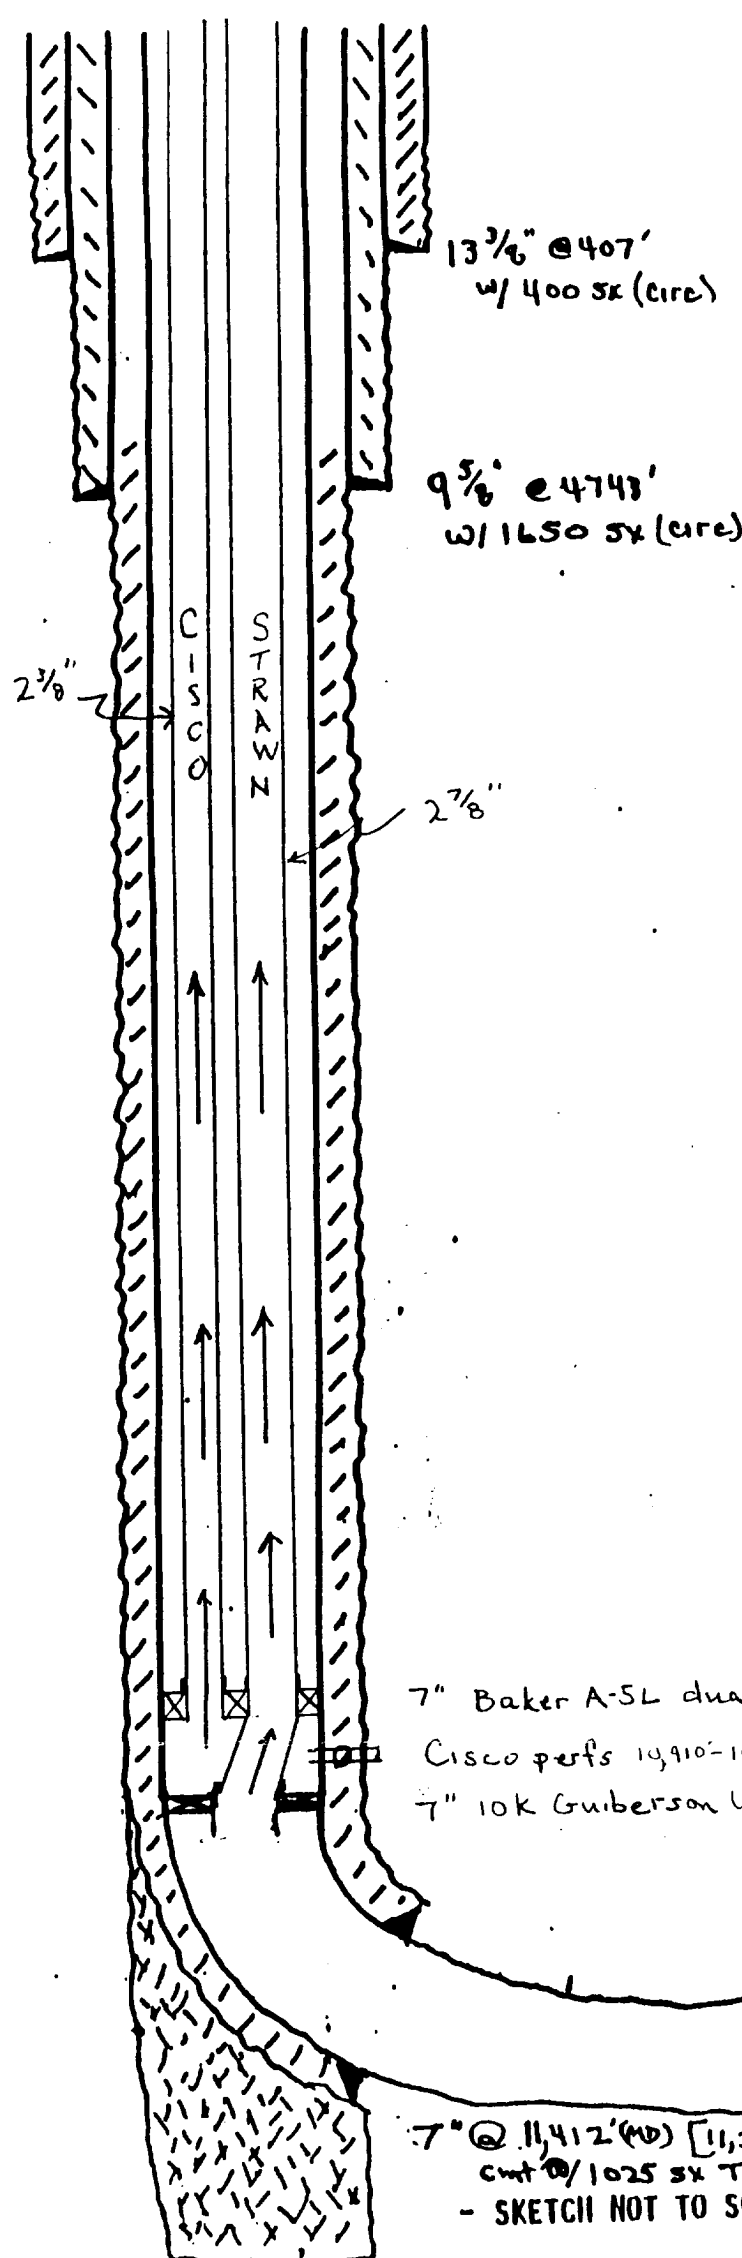

Tubing 2 7/8" 6.50# L-80 CS-CB Connector
 2 3/8" 4.70# L-80 RTS-8 Connector

After Dual

7" Baker A-5L dual packer @
 Cisco perfs 10,910'-10,917'
 7" 10K Guiberson Uni. VI packer @ 11,011'

7" @ 11,412' (40) [11,320' Tvo]
 Cmt 10/1025 SX TOLZ 4200'
 - SKETCH NOT TO SCALE -

TD 13,226'

2/18/00
 REVISED: Ray S-1/24/00

