


WELL NAME: Big Flat ASNs Le #2 FIELD AREA: NW Sheebar Strawn
 LOCATION: 330' FSL & 330' FEL Sec. 10-16S-35E Townsend Perm Upper Penn
 IL: 3990' ZERO: ' AGL: '
 ID: 4008' ORIG. DRLLG./COMPL. DATE:
 COMMENTS:

CASING PROGRAM:				DEPTH SET
SIZE	WT.	GR.	CONN.	
13 3/8"	48#	H-40	ST&C	402'
9 5/8"	36# & 40#	N-80 & J-55		4695'
7"	26#	M-95	(2815')	11550'
7"	26#	N-80	(2317')	
7"	26#	J-55	(4100')	
7"	26#	L-80	(2320')	

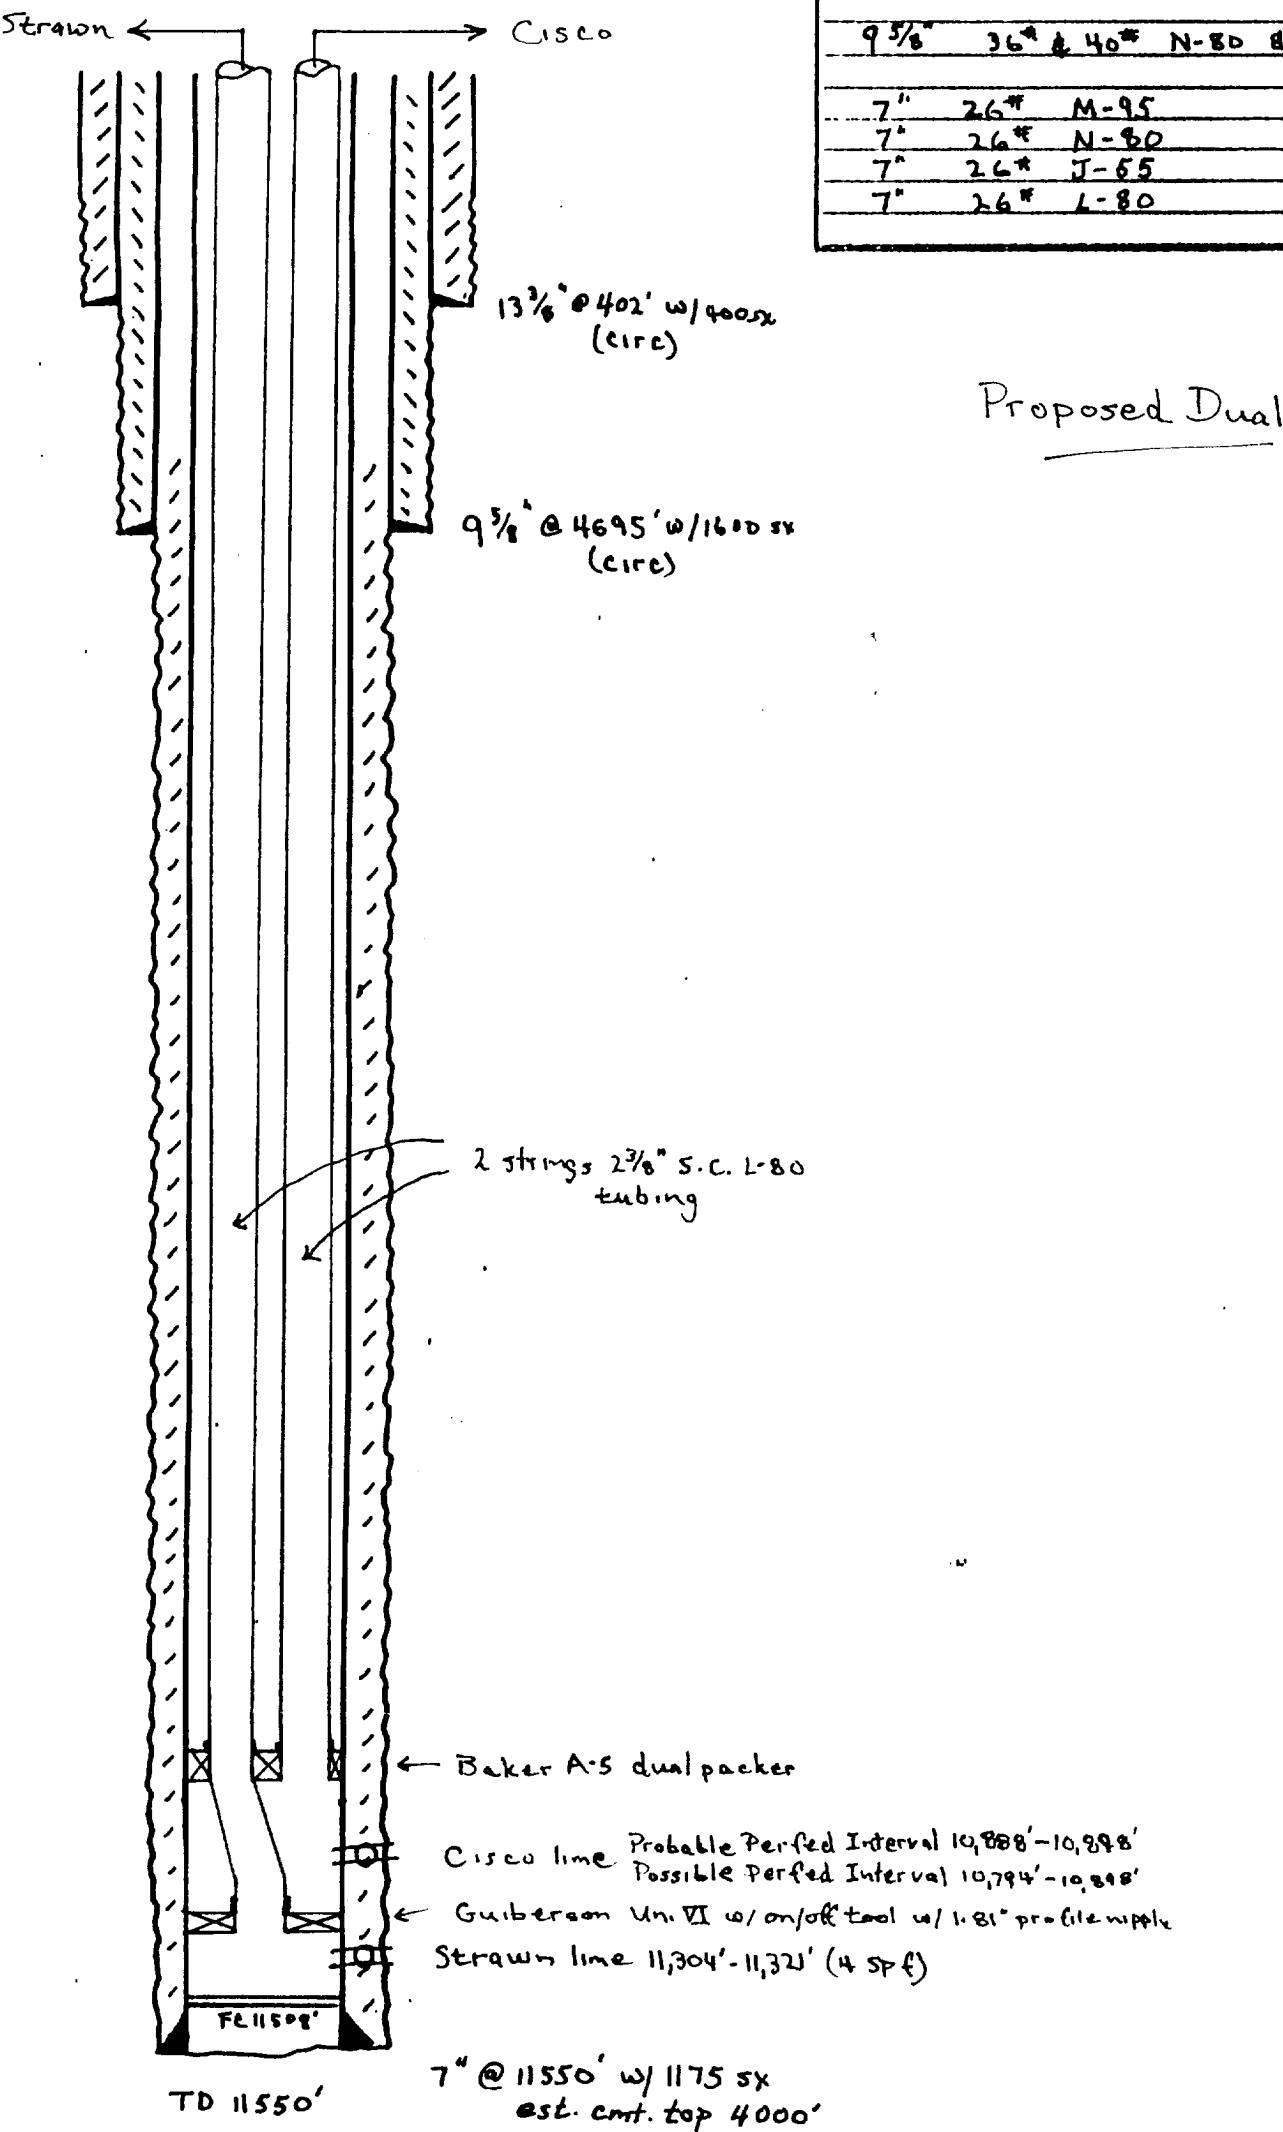

Proposed Dual

2019
Received
Hobbs
2019