


WELL NAME: Big Flat ASN Site #2 FIELD AREA: Nu Shober Strawn
 LOCATION: 330' FSL & 330' FEL Sec. 10-16S-35E Townsend Perm Upper Penn
 GL: 3990' ZERO: AGL:
 KB: 4008' ORIG. DRLG./COMPL. DATE:
 COMMENTS:

CASING PROGRAM:

SIZE/WT./GR./CONN.	DEPTH SET
13 3/8" 48# H-40 ST&C	402'
9 5/8" 36# & 40# N-80 & J-55	4695'
7" 26# M-95 (2815')	11550'
7" 26# N-80 (2217')	
7" 26# J-55 (4100')	
7" 26# L-80 (2328')	

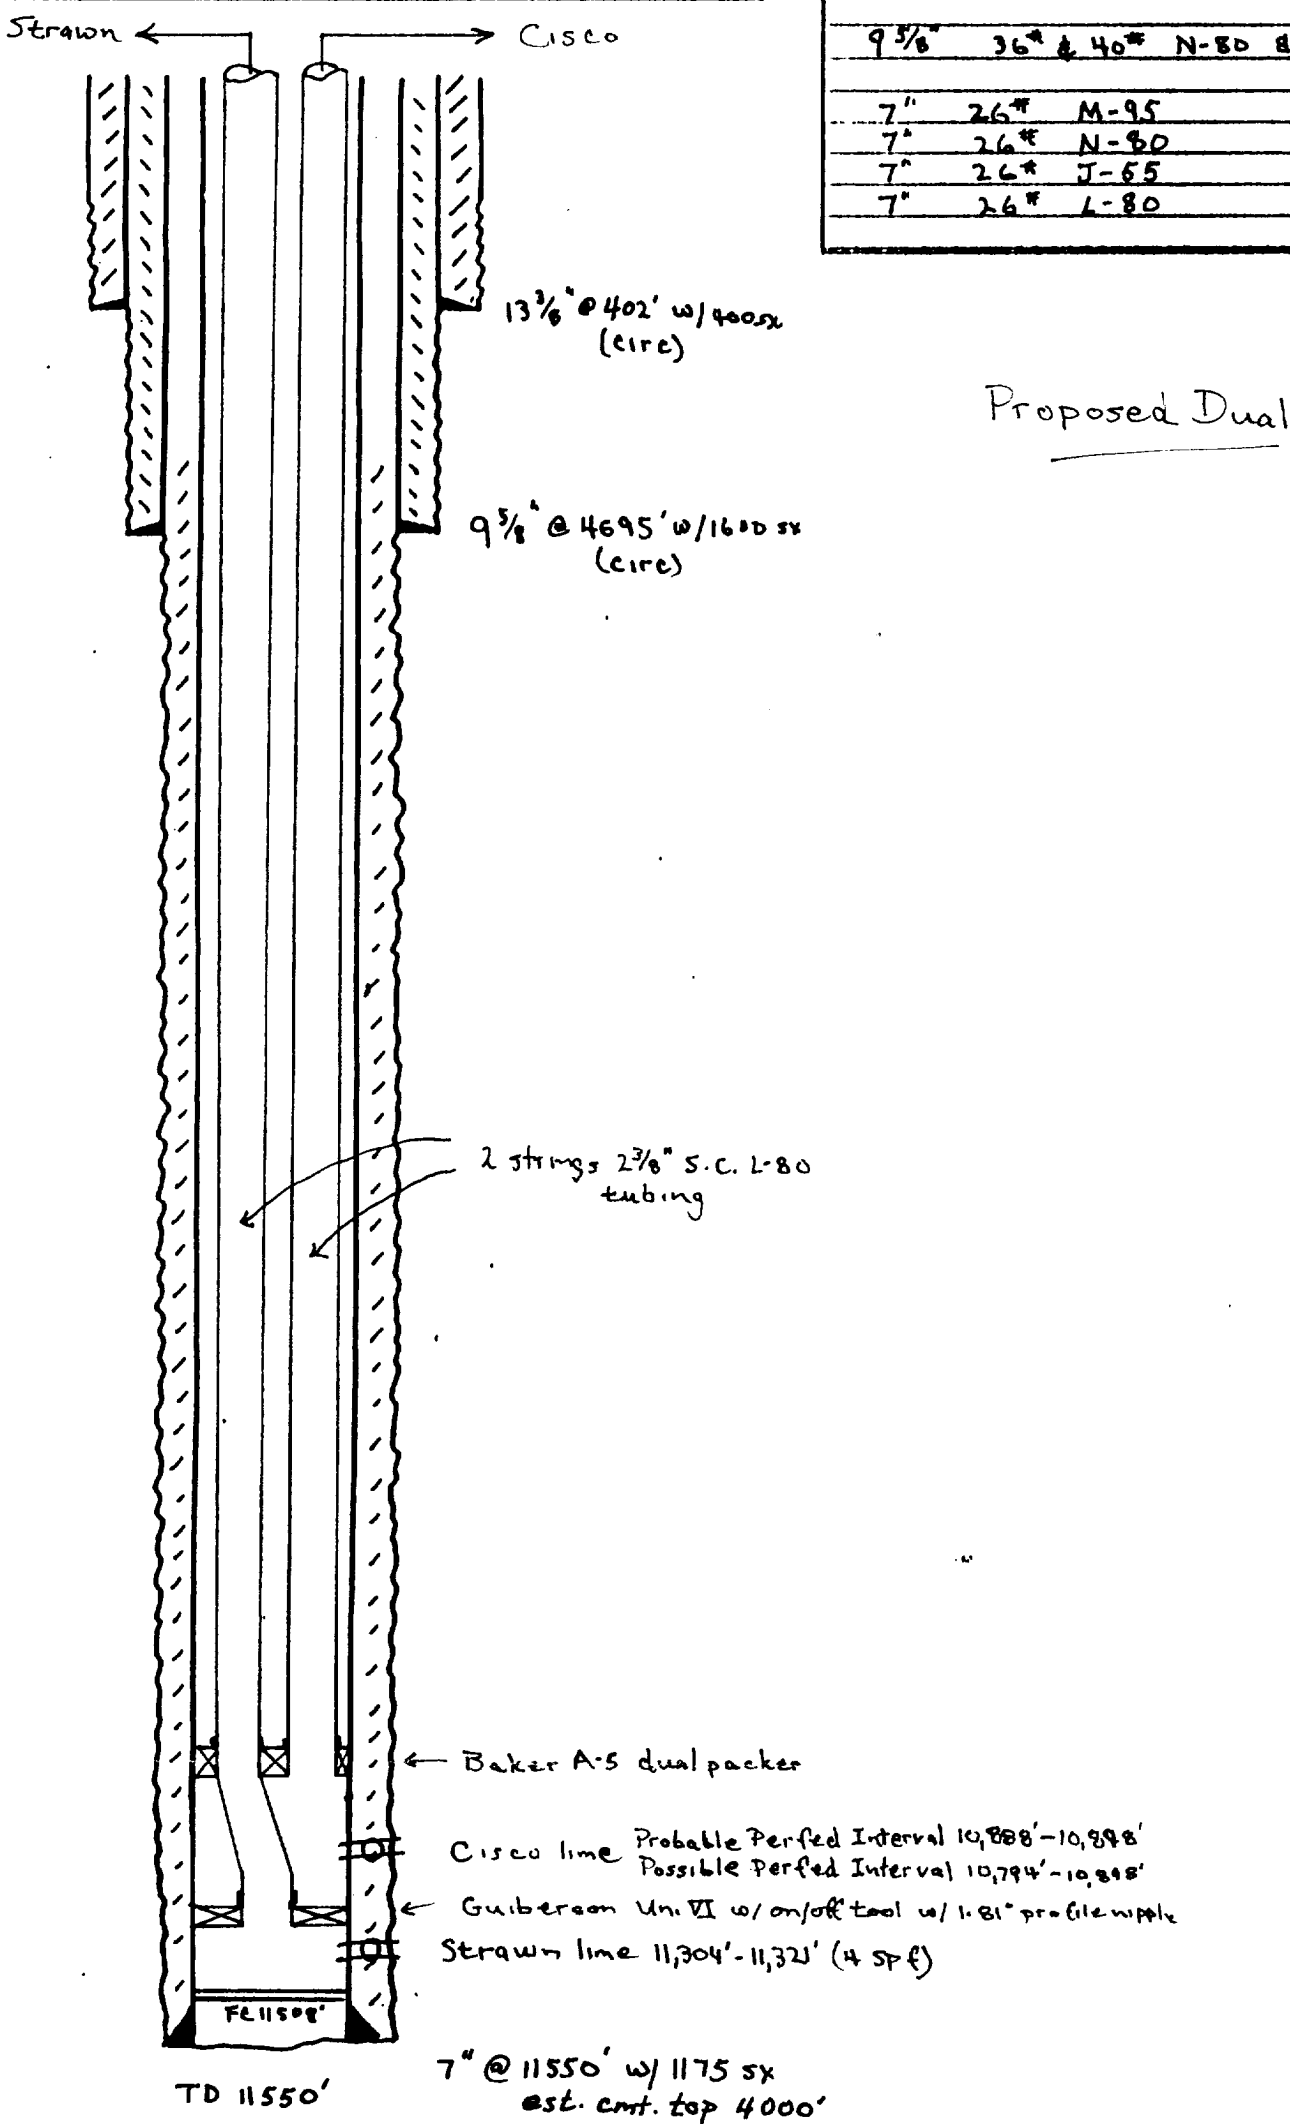

- SKETCH NOT TO SCALE -

REVISED: Ray S. 2/23/00