

WELL NAME: Big Bear ATN #1 FIELD: _____

LOCATION: 1980'FSL & 1120'FEL Sec 29-15S-35E Lea County


GL: _____ ZERO: _____ KB: _____

SPUD DATE: _____ COMPLETION DATE: _____

COMMENTS: _____

CASING PROGRAM

13-3/8" 48# H40	402'
9-5/8" 36# & 40# J55	4695'

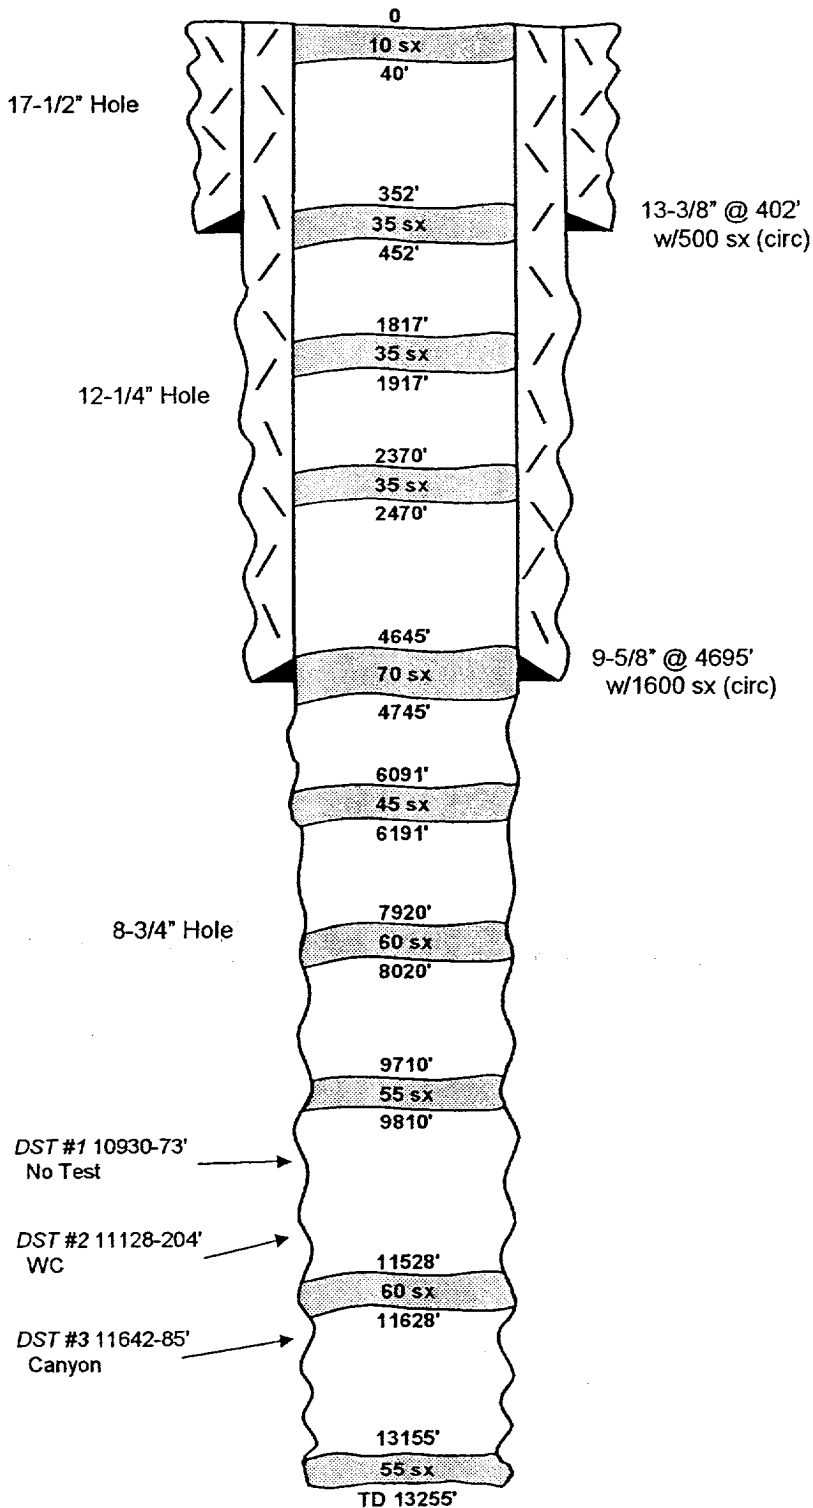

Before