

WELL NAME: Big Bear ATN #1

FIELD:

LOCATION: 1980'FSL & 1120'FEL Sec 29-15S-35E

Lea County


GL: ZERO: KB:

SPUD DATE: COMPLETION DATE:

COMMENTS:

CASING PROGRAM

13-3/8" 48# H40	402'
9-5/8" 36# & 40# J55	4695'
5-1/2"	13155'

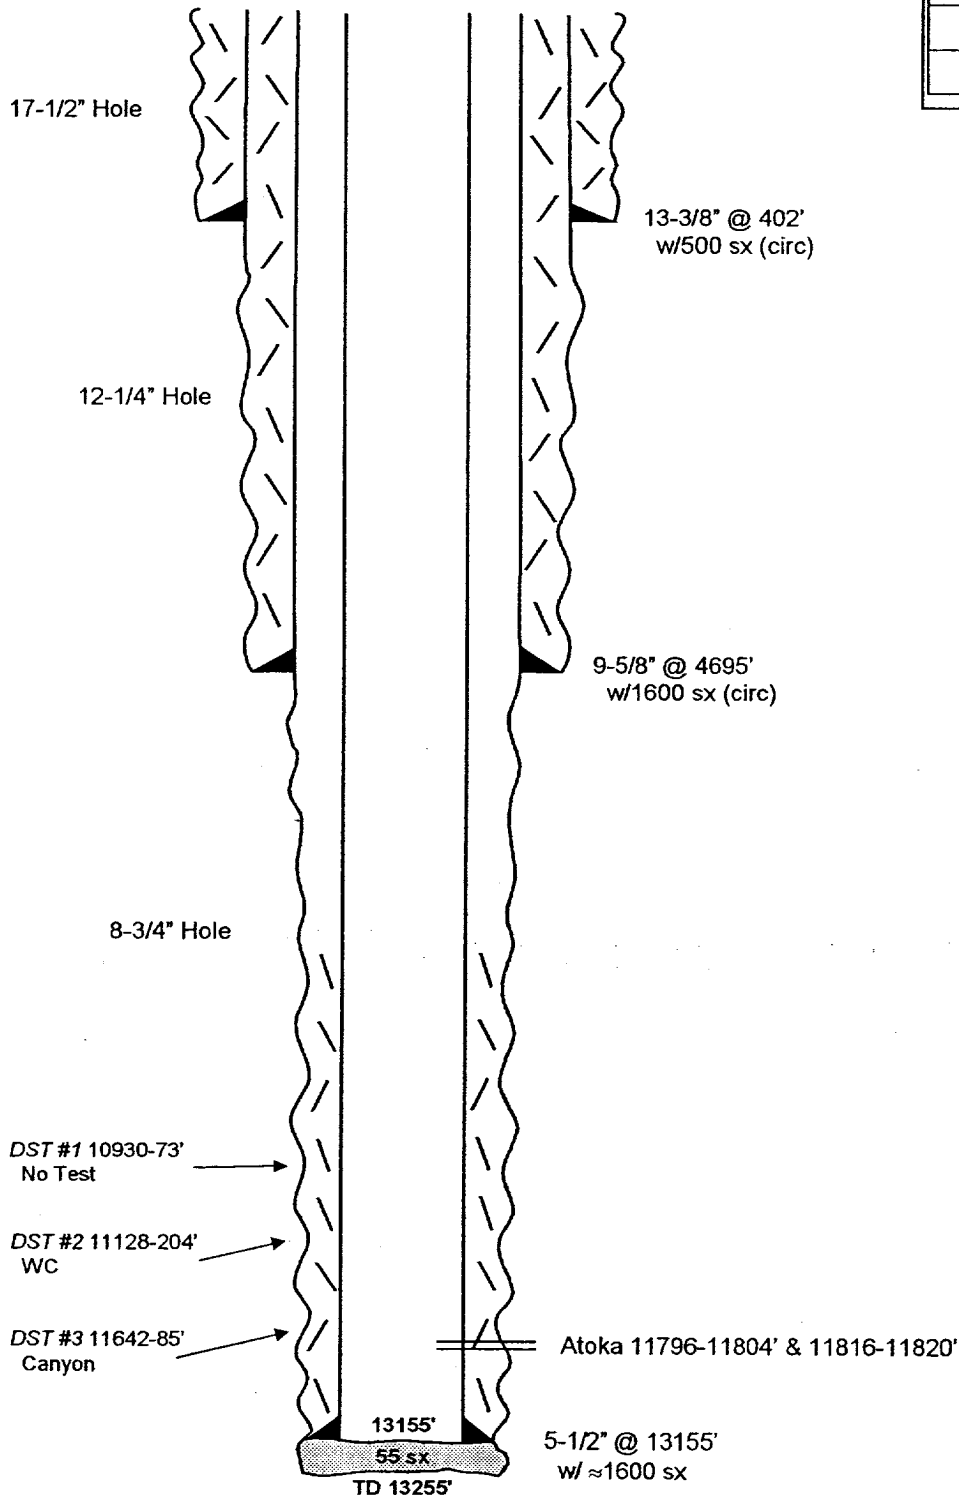

After