


**SECTION 2, TOWNSHIP 16 SOUTH, RANGE 35 EAST, N.M.P.M.,
LEA COUNTY, NEW MEXICO.**

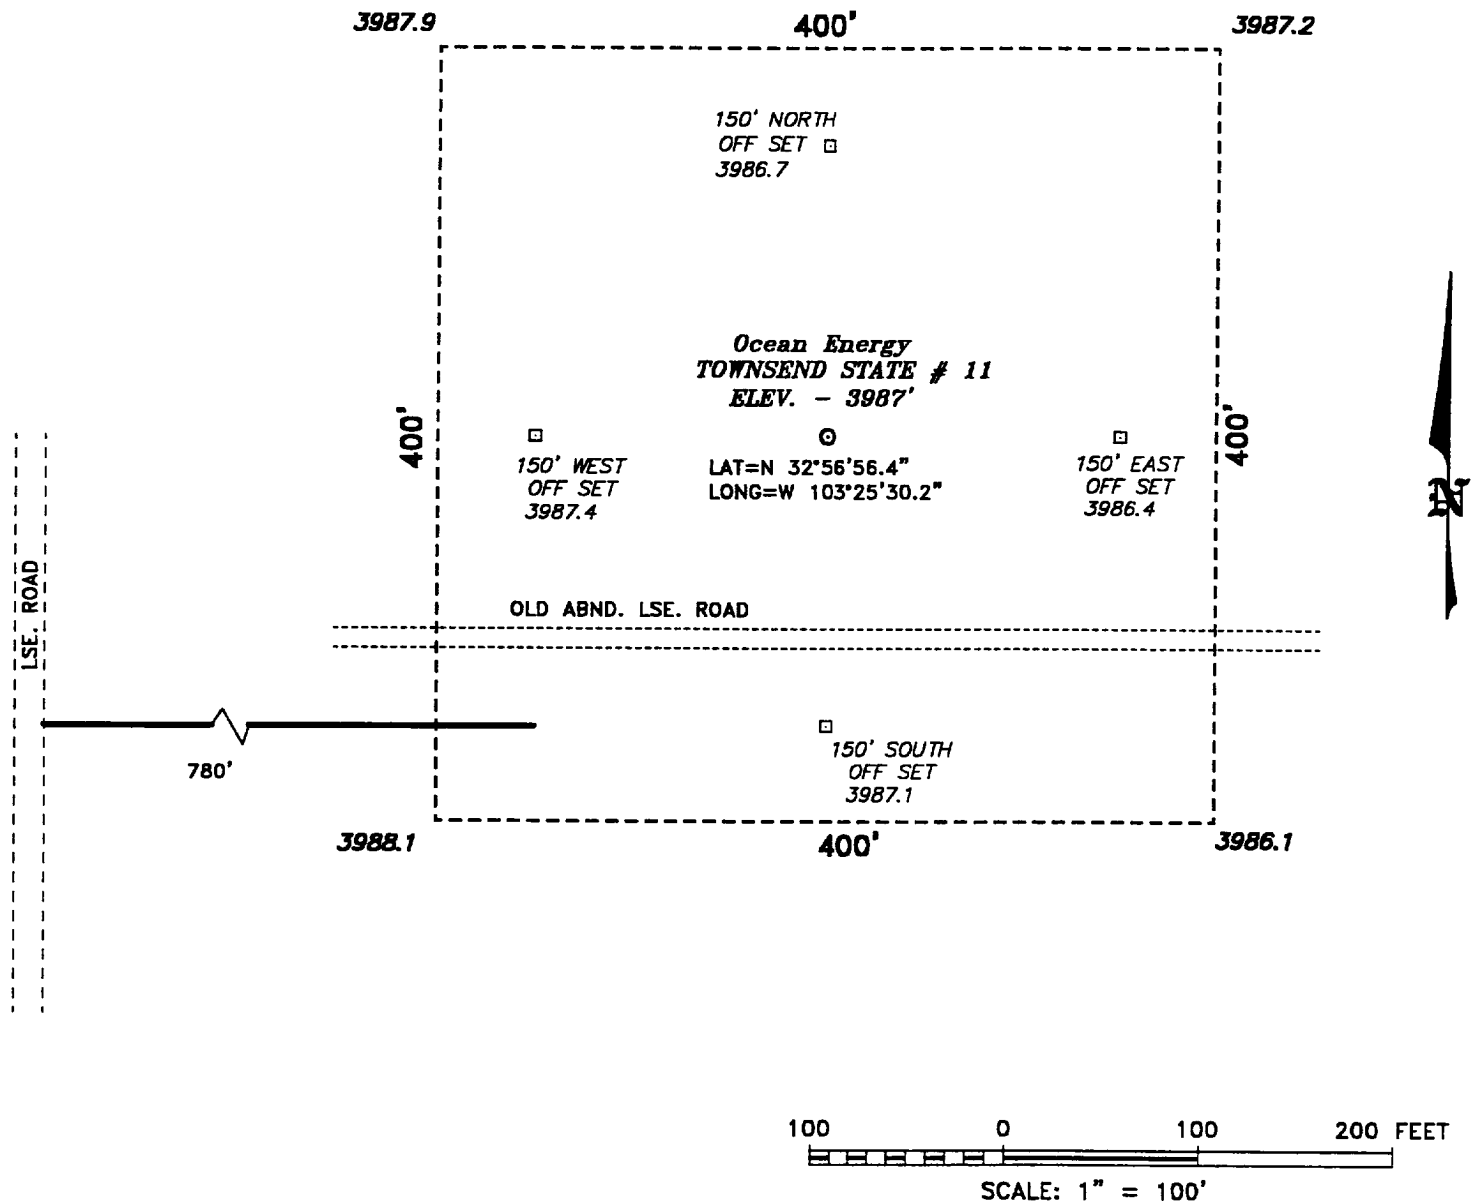

Ocean Energy

REF: TOWNSEND STATE # 11/ Well Pad Topo

THE TOWNSEND STATE # 11 LOCATED 1900' FROM THE
SOUTH LINE AND 1650' FROM THE EAST LINE OF
SECTION 2, TOWNSHIP 16 SOUTH, RANGE 35 EAST,
N.M.P.M., LEA COUNTY, NEW MEXICO.

BASIN SURVEYS P.O. BOX 1786—HOBBS, NEW MEXICO

W.O. Number: 0385

Drawn By: **G. SHOULTS**

Date: 07-11-2000

Disk: GWS #1 - 0385A.DWG

Survey Date: 07-06-2000

Sheet 1 of 1 Sheets

