


Chesapeake Energy, Inc.
U.S. Gum 1-5
1,070'FNL & 975' FEL
NE NE Section 5-16S-36E
Lea County, New Mexico

W - 210 bbl Water Tank
P - 300 bbl Production Tank
T - 4' x 20' Treater
S - 30" x 10' Separator
M - Gas Meter

→ Z

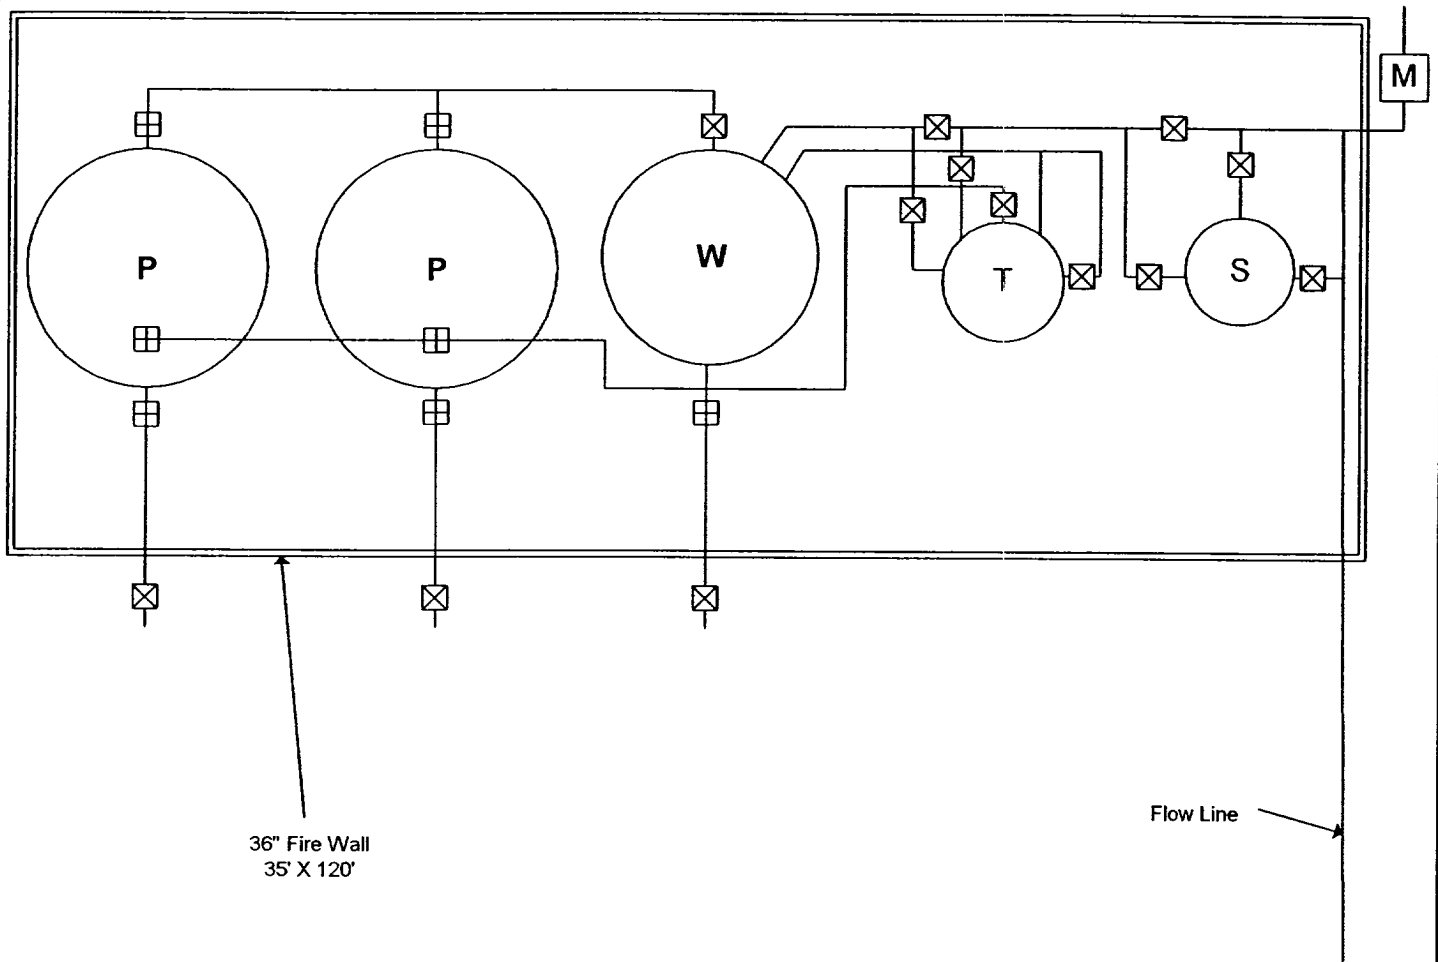

36" Fire Wall
35' X 120'

Flow Line

⊞ - Sealable Valves