

DUPLICATE

-Well Location and/or Gas Proration Plat

Date 9 - 14 - 56


Lease State of New Mexico "CB"

Located	660	Feet From North	Line, 1980	Feet From East	Line,
---------	-----	-----------------	------------	----------------	-------

Lea County, New Mexico. G. L. Elevation 3885.5'

Name of Producing Formation	Queen	Pool	EK Queen	Dedicated Acreage	40
-----------------------------	-------	------	----------	-------------------	----

(Note: All distances must be from outer boundaries of Section)

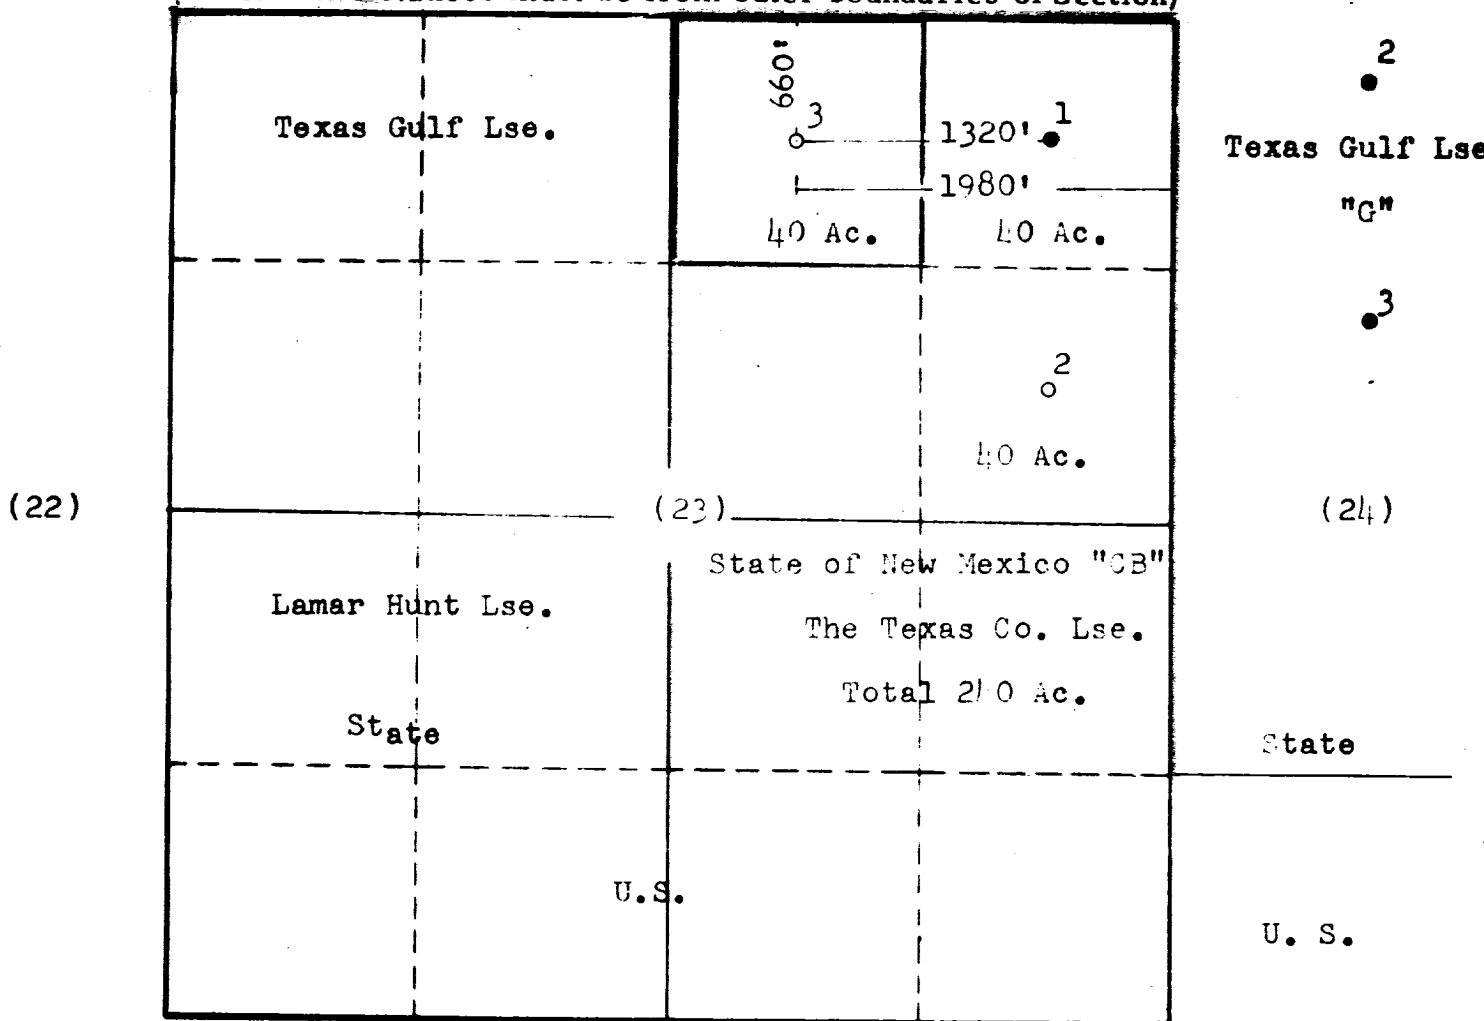

SCALE: 1" = 1000'

1. Is this Well a Dual Comp. ? Yes ___ No X .
2. If the answer to Question 1 is yes, are there any other dually completed wells within the dedicated acreage? Yes ___ No ___ .

This is to certify that the above plat was prepared from field notes of actual surveys made by me or under my supervision and that the same are true and correct to the best of my knowledge and belief.

Name _____
Position _____
Representing _____
Address _____

Date Surveyed 7/14/50
W. H. H. H.
 Registered Professional Engineer and/or
 Land Surveyor