


LOCATION D-24-185-33E LEA

SIGNED WT BURNETT

G.L. _____
D.F. 3917'
K.B. _____
ZERO _____

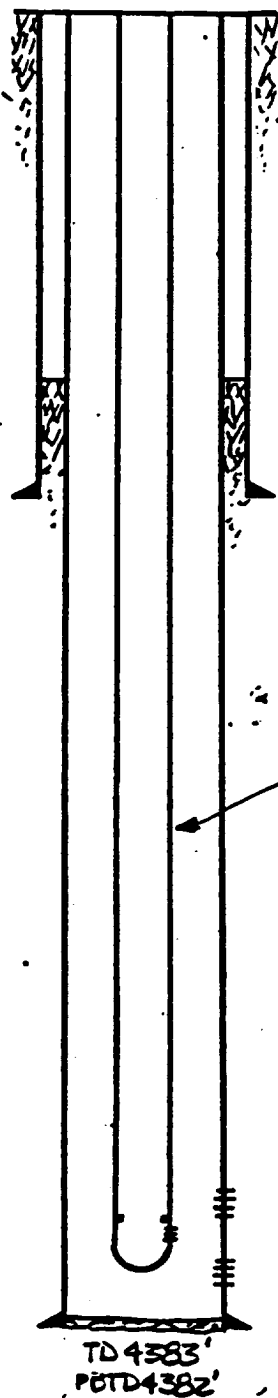

— CALC TOC @ 1370' —

— 8 5/8" 24# CSG SET @ 1061'
W/ 300 SX 4% GEL + 300 FT³
STRATACRETE + 100 SX NEAT.
CIRC. —


140 JTS 2 3/8" TBG + SN @ 4350' +
PERF SUB @ 4351-55' + MA TO 4342'

— U. QUEEN PERFS: 4315-20' —

— QUEEN PERFS: 4352-62' —

— 5 1/2" 15.5# CSG SET @ 4383'
W/ 400 SX CMT. —

TD 4383'
POTD 4382'

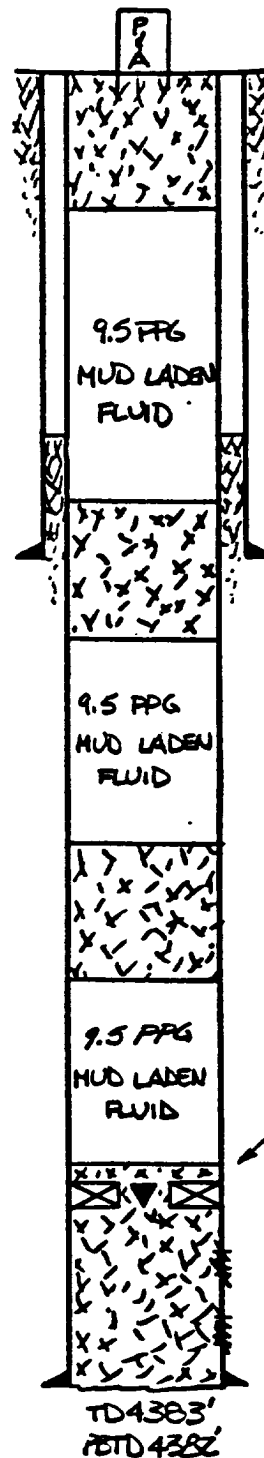

— 100 FT CLASS C CMT
PLUG SURF-100' —

— 100 FT CLASS C CMT
PLUG 1610-1710' —

— 100 FT CLASS C CMT
PLUG 2875-2975' —

TOC @ 4265'
— 5 1/2" CMT RET SET
@ 4300'. CAPPED
W/ 35' CLASS C. —

TD 4383'
POTD 4382'