


FIELD	Vacuum (Gbg. S.A.)	OPERATOR	Yates Drilling Company	DATE	6-29-76
LEASE	Yates No. Vacuum S.A. Unit	WELL No.	1-2	LOCATION	N-Sec. 1-17S-34E

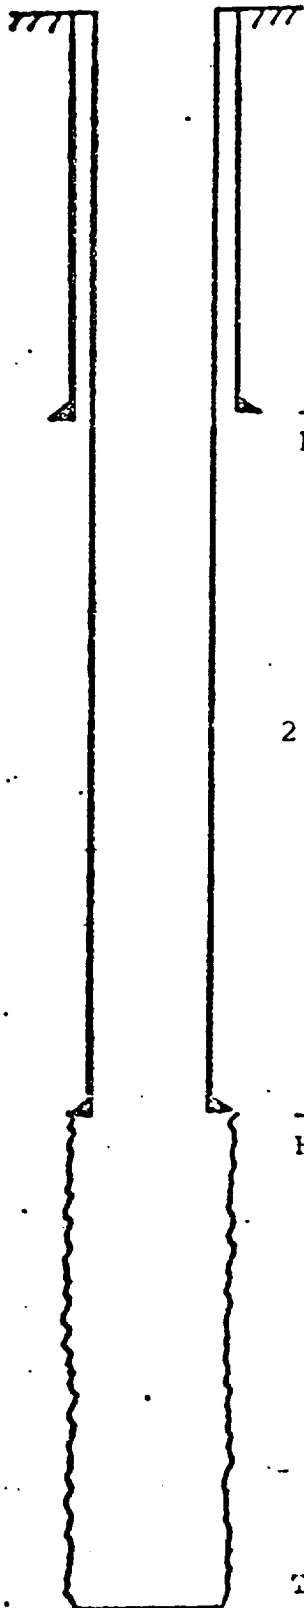

8 5/8 " casing set at 339 ' with 175 sx of Class C cement  
Hole size 12 1/4 " Circulated

2 3/8" tubing set at 4710'

5 1/2 " casing set at 4689 ' with 200 sx of Class C cement  
Hole size 7 7/8 " Top of cement at 3277, Cement Log

Open Hole

Total Depth 4713 '