


FIELD	Vacuum (Gbg. S.A.)	OPERATOR	Yates Drilling Company	DATE	6-29-76
LEASE	Yates No. Vacuum S.A. Unit	WELL No	5-3	LOCATION	K-Sec. 2-17S-34E

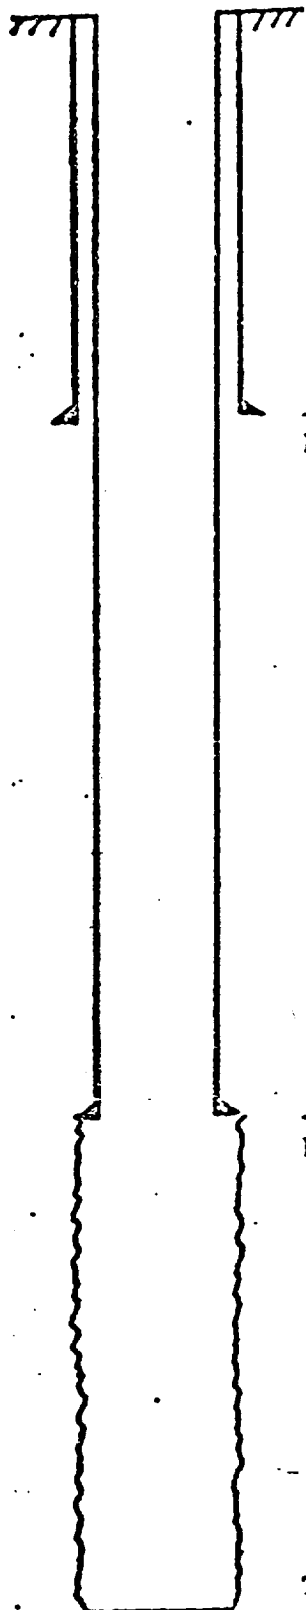

8 5/8 " casing set at 335 ' with 190 sx of Class C cement
Hole size 12 1/4 " Circulated

2 3/8" tubing set at 4675

5 1/2 " casing set at 4595 ' with 250 sx of Class C cement
Hole size 7 7/8 " Top of cement calc at 2690

Open Hole

Total Depth 4739 '