


FIELD	Vacuum (Gbg. S.A.)	OPERATOR	Yates Drilling Company	DATE	6-29-76
LEASE	Yates Vacuum S.A. Unit	WELL No	4-1	LOCATION	H-Sec. 11-17S-34E

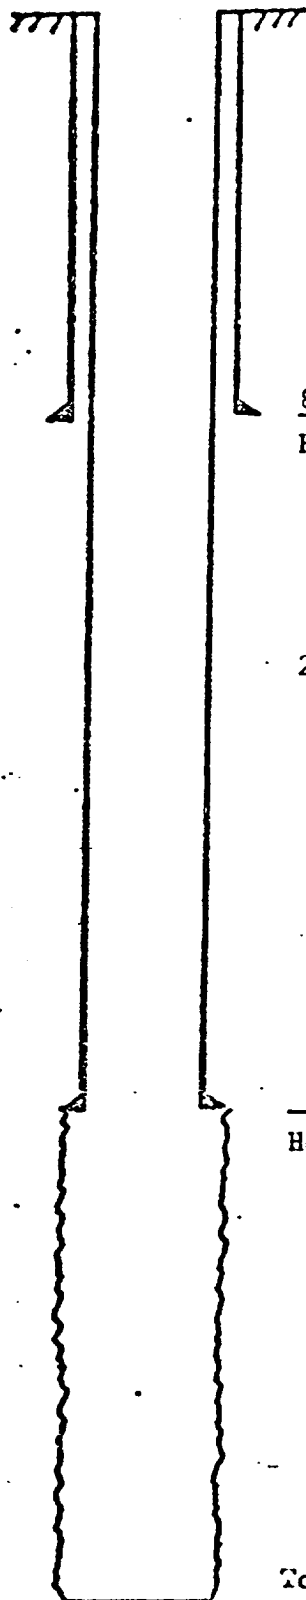

8 5/8 " casing set at 298 ' with 100 sx of Class C cement
Hole size 12 " Circulated

2 3/8" EUE tubing at 4690

5 1/2 " casing set at 4485 ' with 100 sx of Class C cement
Hole size 7 " Top of cement calc at 3200

Open hole 4485-4703

Total Depth 4703 '