


FIELD <u>Vacuum (G-SA)</u>	OPERATOR <u>Mobil Oil Corp</u>	DATE <u>5-19-76</u>
LEASE <u>Bridges - State</u>	WELL NO <u>62 W14</u>	LOCATION <u>M. Sec. 14, T17S, R34E</u>

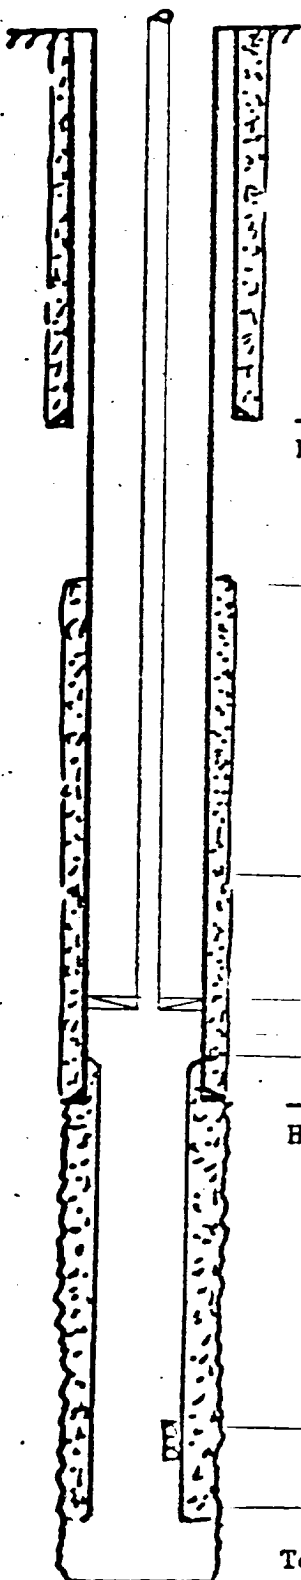

10 3/4" casing set at 818' with 250 sx of _____ cement
Hole size _____"
cement circ. (calc.)

— Cement Top - 1405' (calc) —

— 2 7/8" C.L. Tubing

— Baker PC, AO-I Ten PKr. - 4093'

— 5" Liner Top - 4130'

7" casing set at 4362' with 220 sx of _____ cement
Hole size 8"

— San Andres Perf - 4618'-4672'

— 5" Liner Bottom - 4686'
Cemented w/ 250 Sx. c.l.c. cement

Total Depth 4700