

FIELD <u>Vacuum Grabbing S.A.</u>	OPERATOR <u>Mobil Oil Corp.</u>	DATE <u>5-19-76</u>
LEASE <u>Bridges Estate</u>	WELL No <u>66</u>	LOCATION <u>E-14-17S-34E</u>

WIW

10³/₄" casing set at 821' with 225 sx of N.A. cement
Hole size 12¹/₄" cement circ.


2,937' Cement top (Calc.)

4,346' Udell pkr. on 2³/₈" C.L. tbg.

5¹/₂" casing set at 4,365' with 225 sx of N.A. cement
Hole size 7⁷/₈"

4,696' PSTD

Total Depth 4,740'

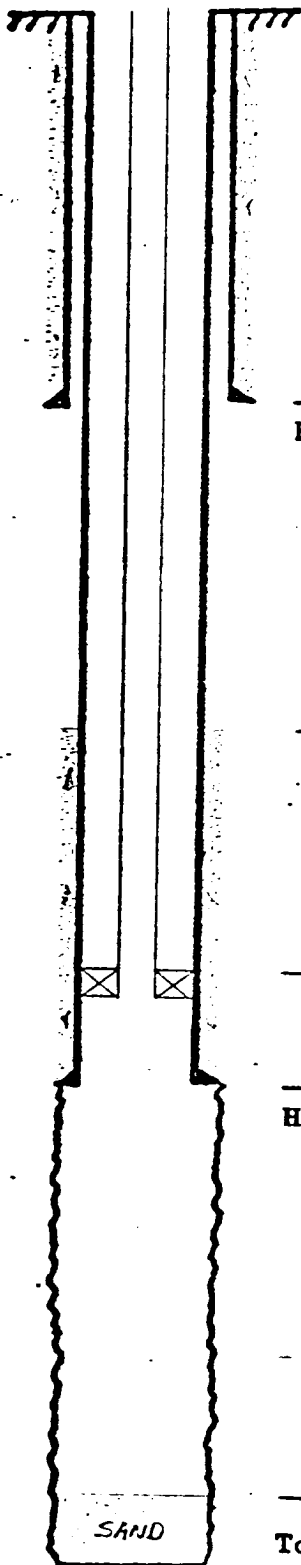

SAND