


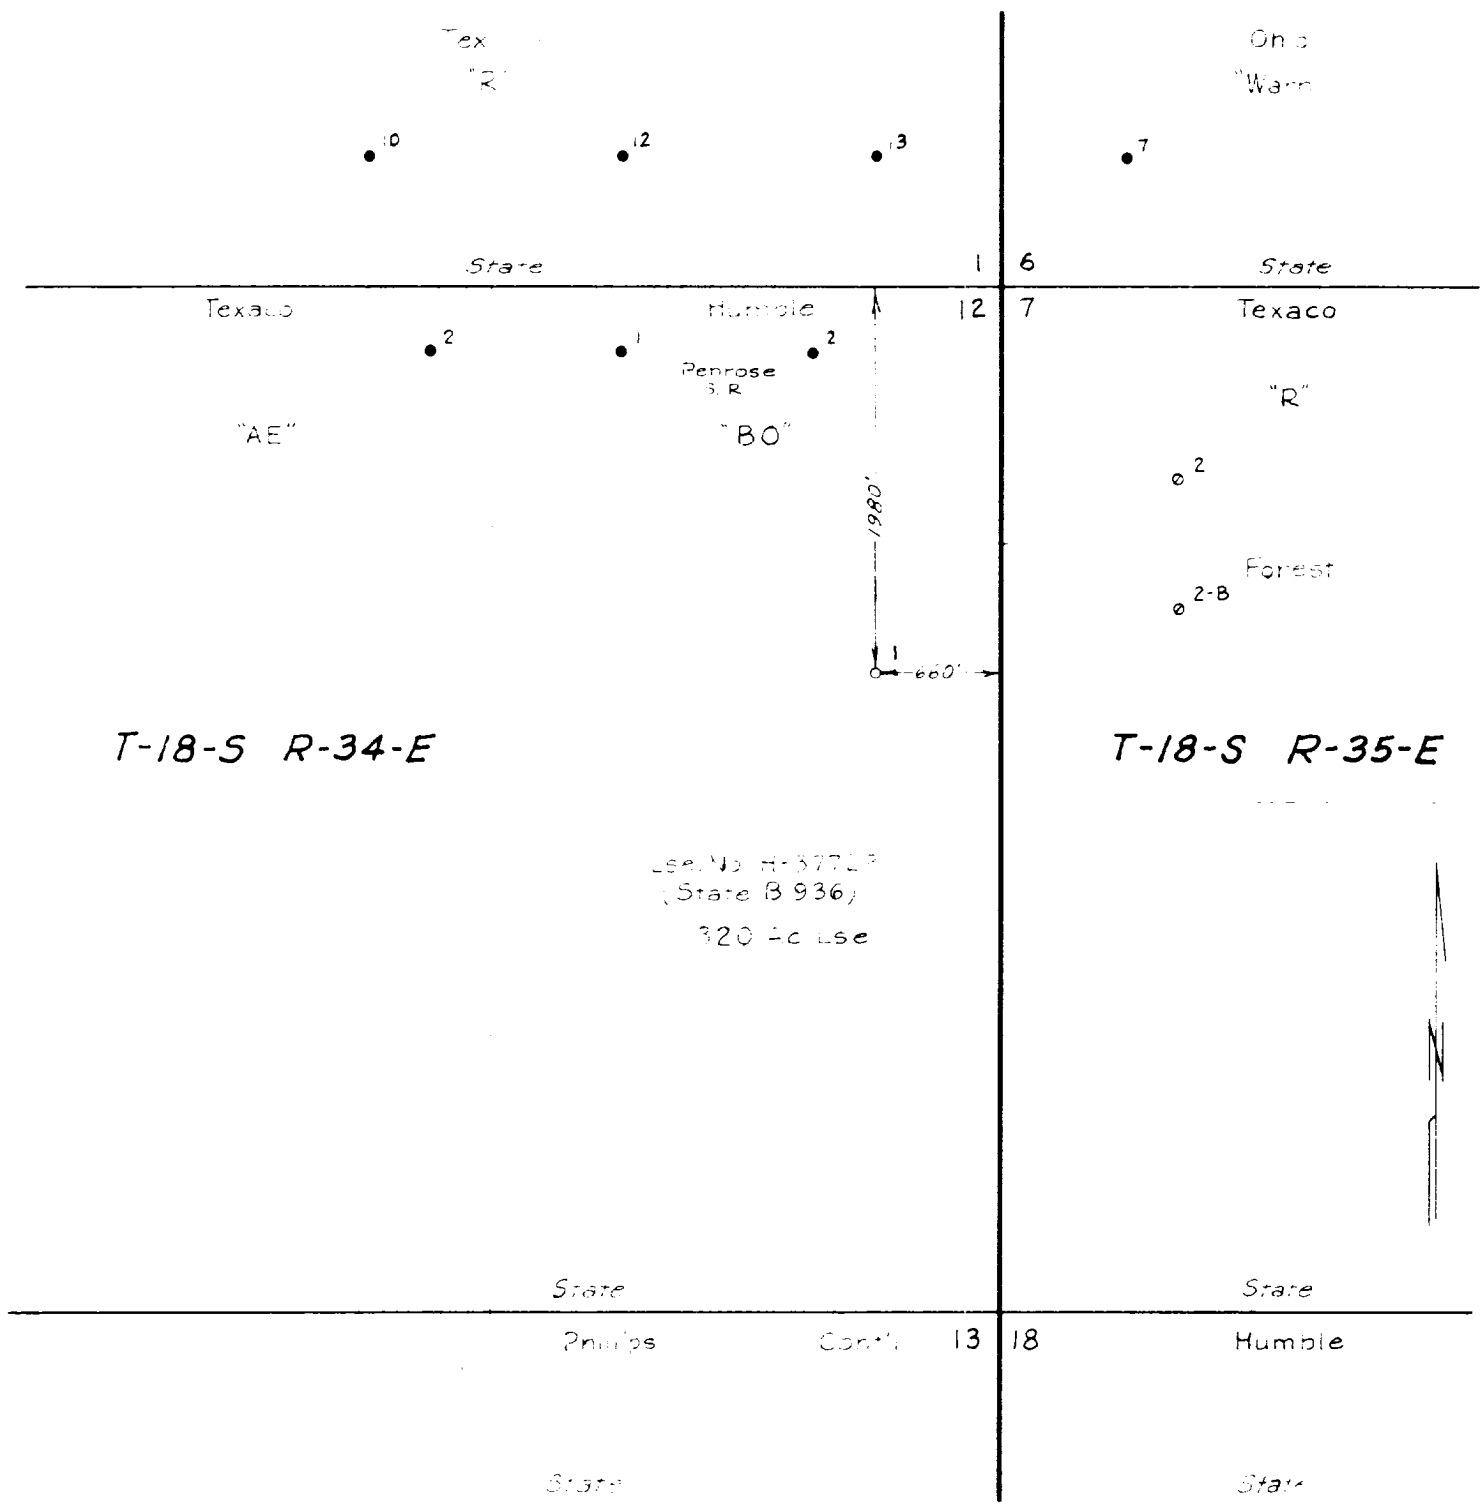

T-18-S R-34-E

T-18-S R-35-E

Lse. No. H-37723
(State B 936)
320 Ac Lse

This is to certify that I am a registered professional engineer or registered land surveyor, in the State of New Mexico, that this map was prepared from field notes of actual surveys made by me or under my direction and that the same is true and correct to the best of my knowledge and belief.

1573 E.T. Shahan
Registration Number Registered Professional Engineer or Registered Land Surveyor

This Application for Well No. _____

NEW MEXICO STATE "BO" - Lse. No. H-37723
LEA CO., NEW MEXICO

HUMBLE OIL & REFINING COMPANY
CIVIL ENGINEERING DIVISION

DRAWN P.E. Rodgers
CHECKED R.E. Rodgers
APPR _____

SCALE 1" = 1000'
DATE 3-14-62
REVISED _____

FILE NO.
W-A 3291