


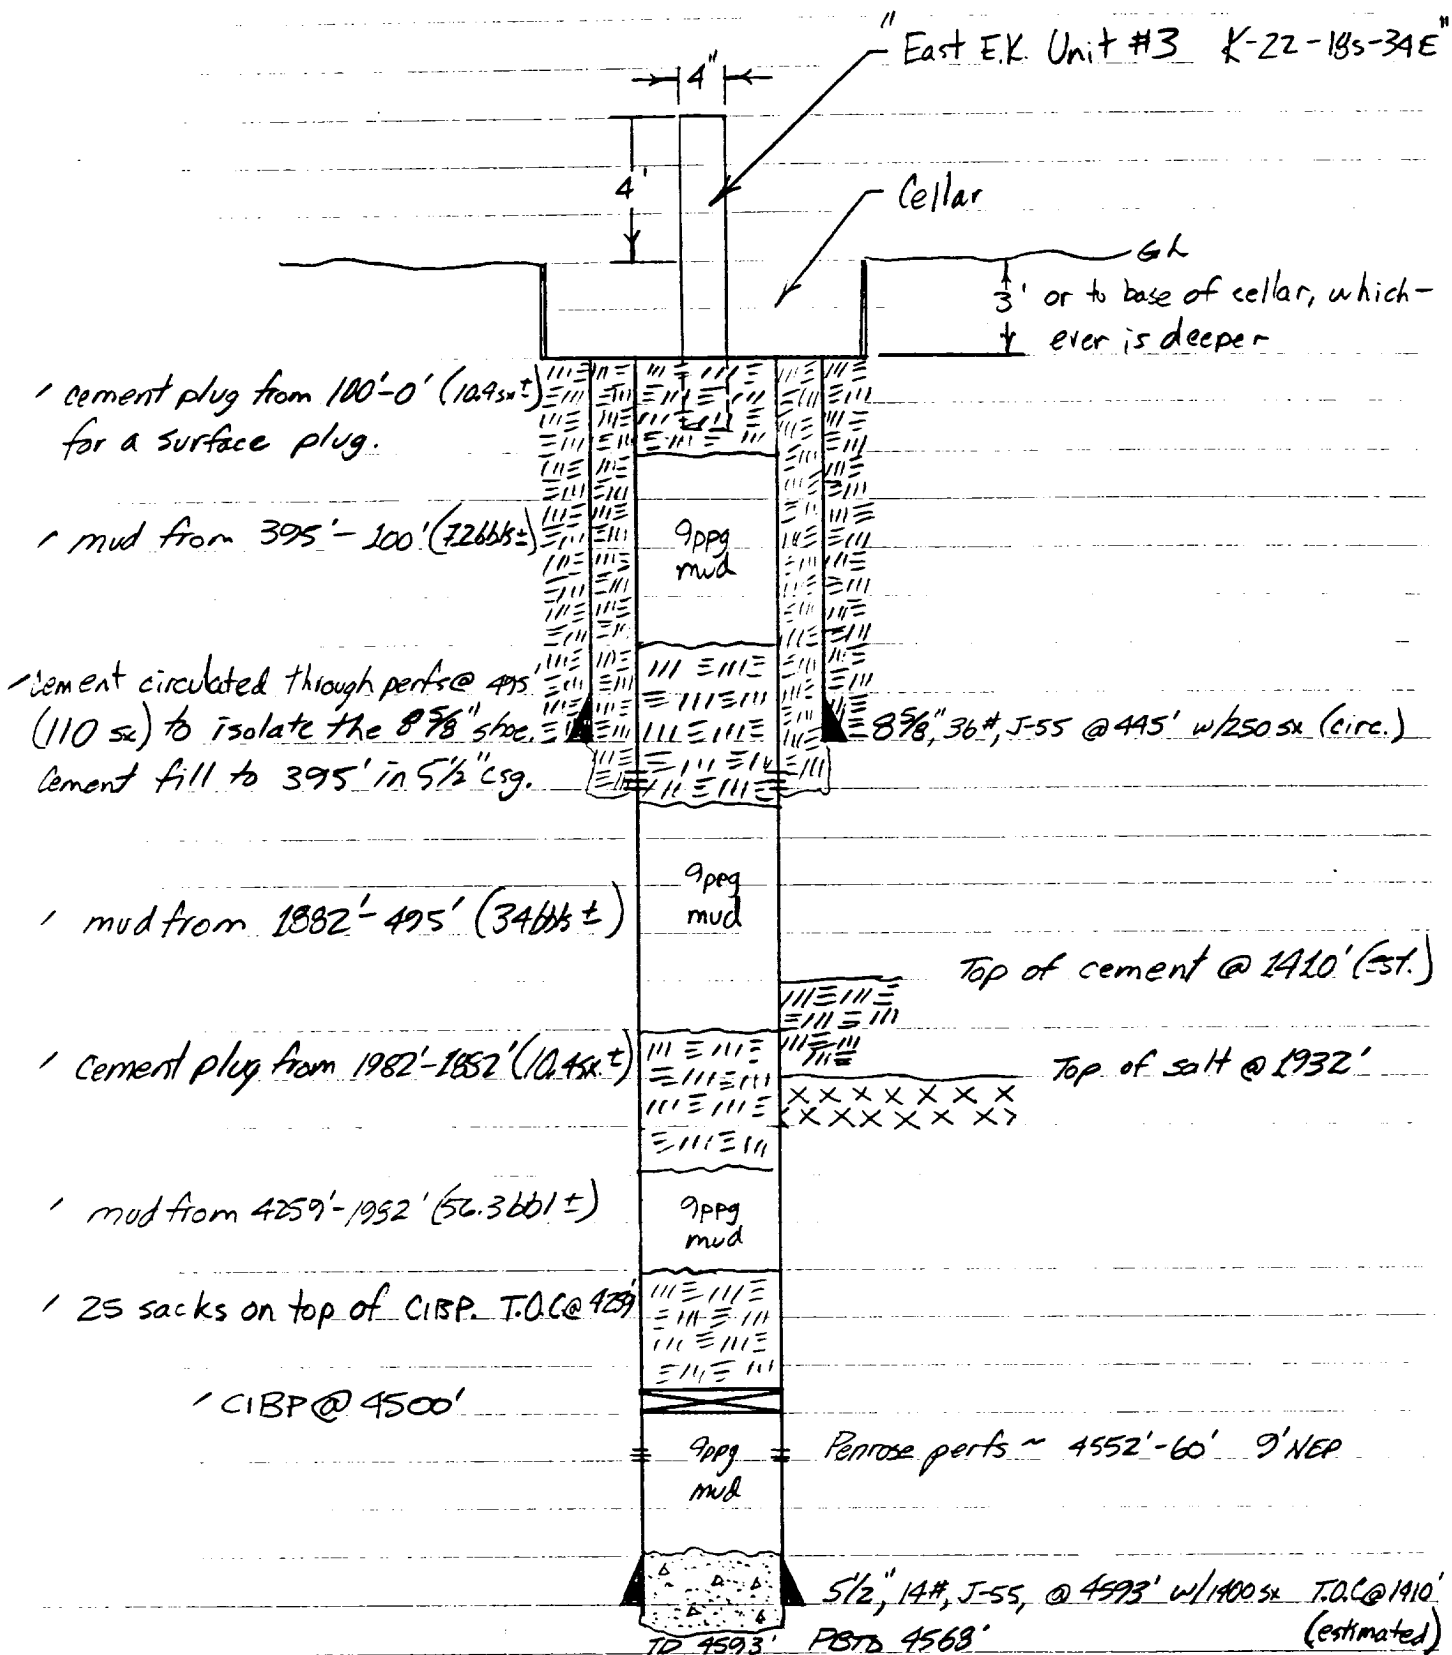

Conoco Inc.
Calculation Sheet

Job No. _____

Made By **BAH**
Checked By _____
Date **7-25-86**
Page _____ of _____

Title **East E.K. Unit #3**
Proposed P.A. Wellbore Sketch

Field _____
State _____