

13-3/8" O.D., 48#, H-40,
casing set @ 301'.
Cement w/325 sx, circulated

8-5/8" O.D., 32#, J-55 casing
set @ 4986'.
Cement w/600 sx, circulated

Gas Injection Flow


Top Abo Reef 8312'

Gas Injection
Perforations 8322'-38' &
8352'-88'

Producing
Perforations 8650'-8720'

P.B.T.D. 8907'

T.D. 8984'

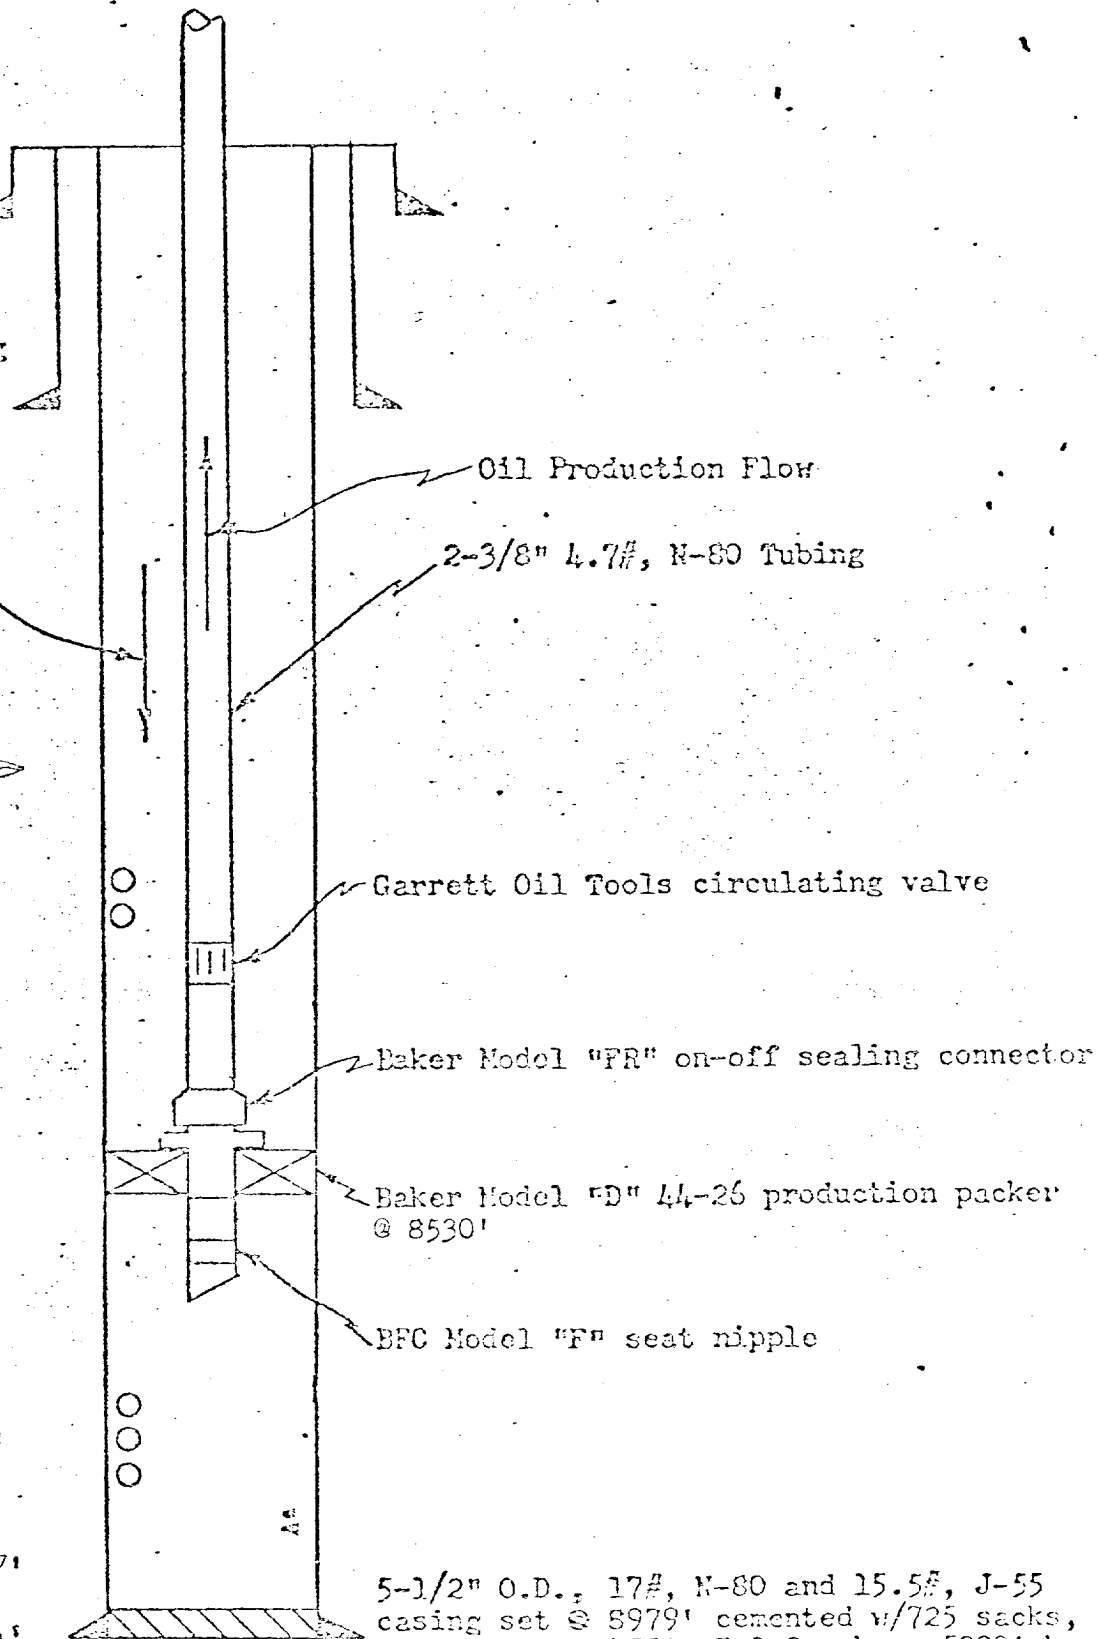

5-1/2" O.D., 17#, N-80 and 15.5#, J-55
casing set @ 8979' cemented w/725 sacks,
D.V. tool @ 7458', T.O.C. above 5000' by
Cement Bond Log.

Phillips Petroleum Company

BARTLESVILLE, OKLAHOMA

Vacuum Abo Unit Well No. 13-2
Completion for Simultaneous Gas Injection
and Oil Production.

Loc: 1980' FNL, 660' FNL, Sec. 4, T-18-S, R-35-E,
Lea County, New Mexico.

DRAWN

R.R.

3/17/72

APP. NO.

DWG. NO.

CHECKED

L.L.F.

3/17/72

SCALE

SHEET NO.