


CURRENT WELLBORE

11/6/00

Elev. 3967' GR +13' KB

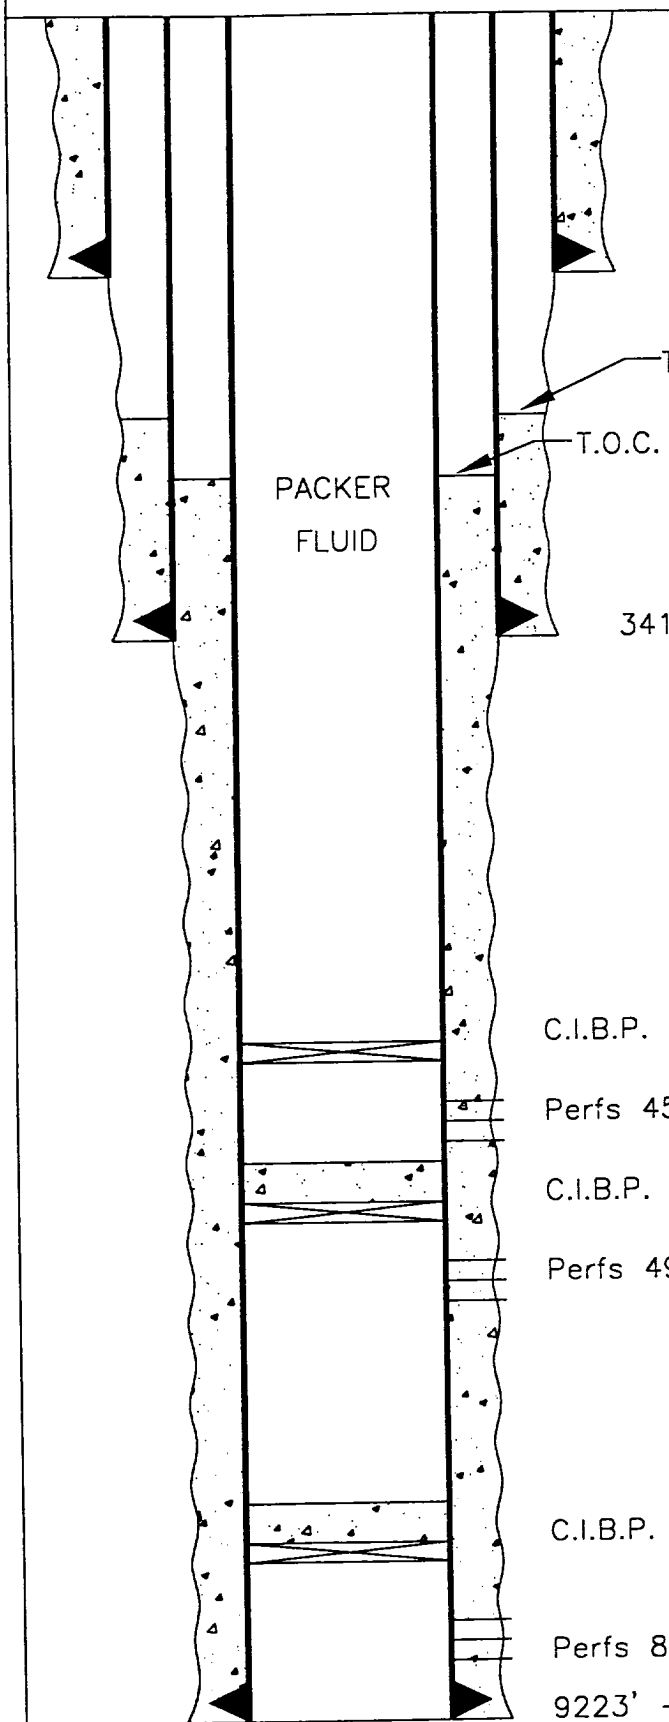

352' - 13 3/8", 48#, H-40 Casing
Cemented w/275 sxs. Circulated to Surf.

T.O.C. @ 2100' (Temp. Sur.)

T.O.C. @ 2500' (Temp. Sur.) ?

PACKER
FLUID

3416' - 8 5/8", 24# & 32#, J-55 Casing.
Cemented w/1150 sxs.

C.I.B.P. at 4450'

Perfs 4500'-4872'

C.I.B.P. at 4900' with 35' of cement dump bailed on top.

Perfs 4963'-5084'

C.I.B.P. AT 8700' w/35' cement on top

Perfs 8863'-8908'

9223' - 5 1/2", 15.5# & 17# Csg
Cemented w/1000 sxs

T.D. @ 9224'

LYNX PETROLEUM

B. Lee State #5

994' FSL & 330' FWL

Sec. 7, T-18S, R-35E

Lea County, N.M.