

W. W. STUDDERT

MEMBER
AMERICAN SOCIETY OF
CIVIL ENGINEERS

REGISTERED ENGINEERS
& LAND SURVEYORS

ARIZONA
COLORADO
IDAHO
LOUISIANA
MONTANA
NEVADA
NEW MEXICO
OKLAHOMA
TEXAS
UTAH
WYOMING


STUDDERT ENGINEERING CO.

CIVIL ENGINEERS

TELEPHONES 4-8682 & 2-1373

221 SOUTH COLORADO

MIDLAND, TEXAS

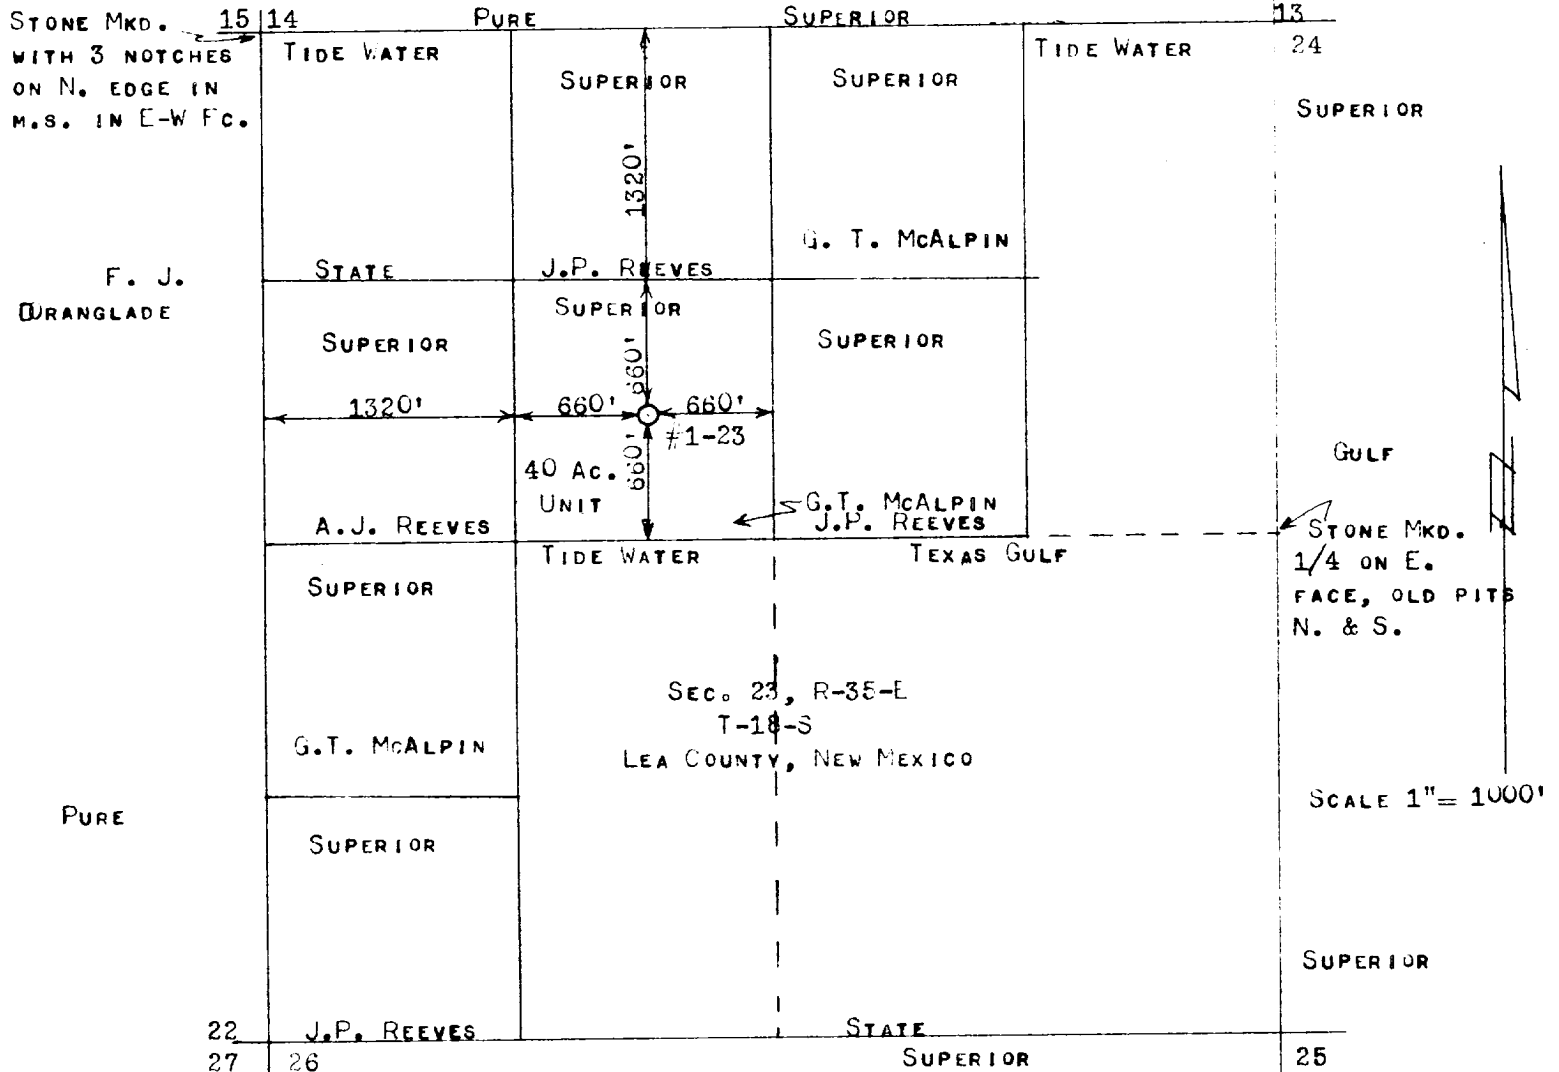

I, W. W. STUDDERT, REGISTERED PROFESSIONAL ENGINEER AND LICENSED LAND SURVEYOR, No. 388, STATE OF NEW MEXICO, HEREBY CERTIFY THAT THIS WELL LOCATION: SUPERIOR OIL CO. #1-23 G. T. McALPIN, 1980' FROM THE NORTH AND WEST LINES OF SECTION 23, R-35-E, T-18-S, LEA COUNTY, NEW MEXICO, WAS STAKED ON THE GROUND UNDER MY SUPERVISION AND THAT THIS PLAT IS TRUE AND CORRECT. MARCH 23, 1954

W. W. STUDDERT