


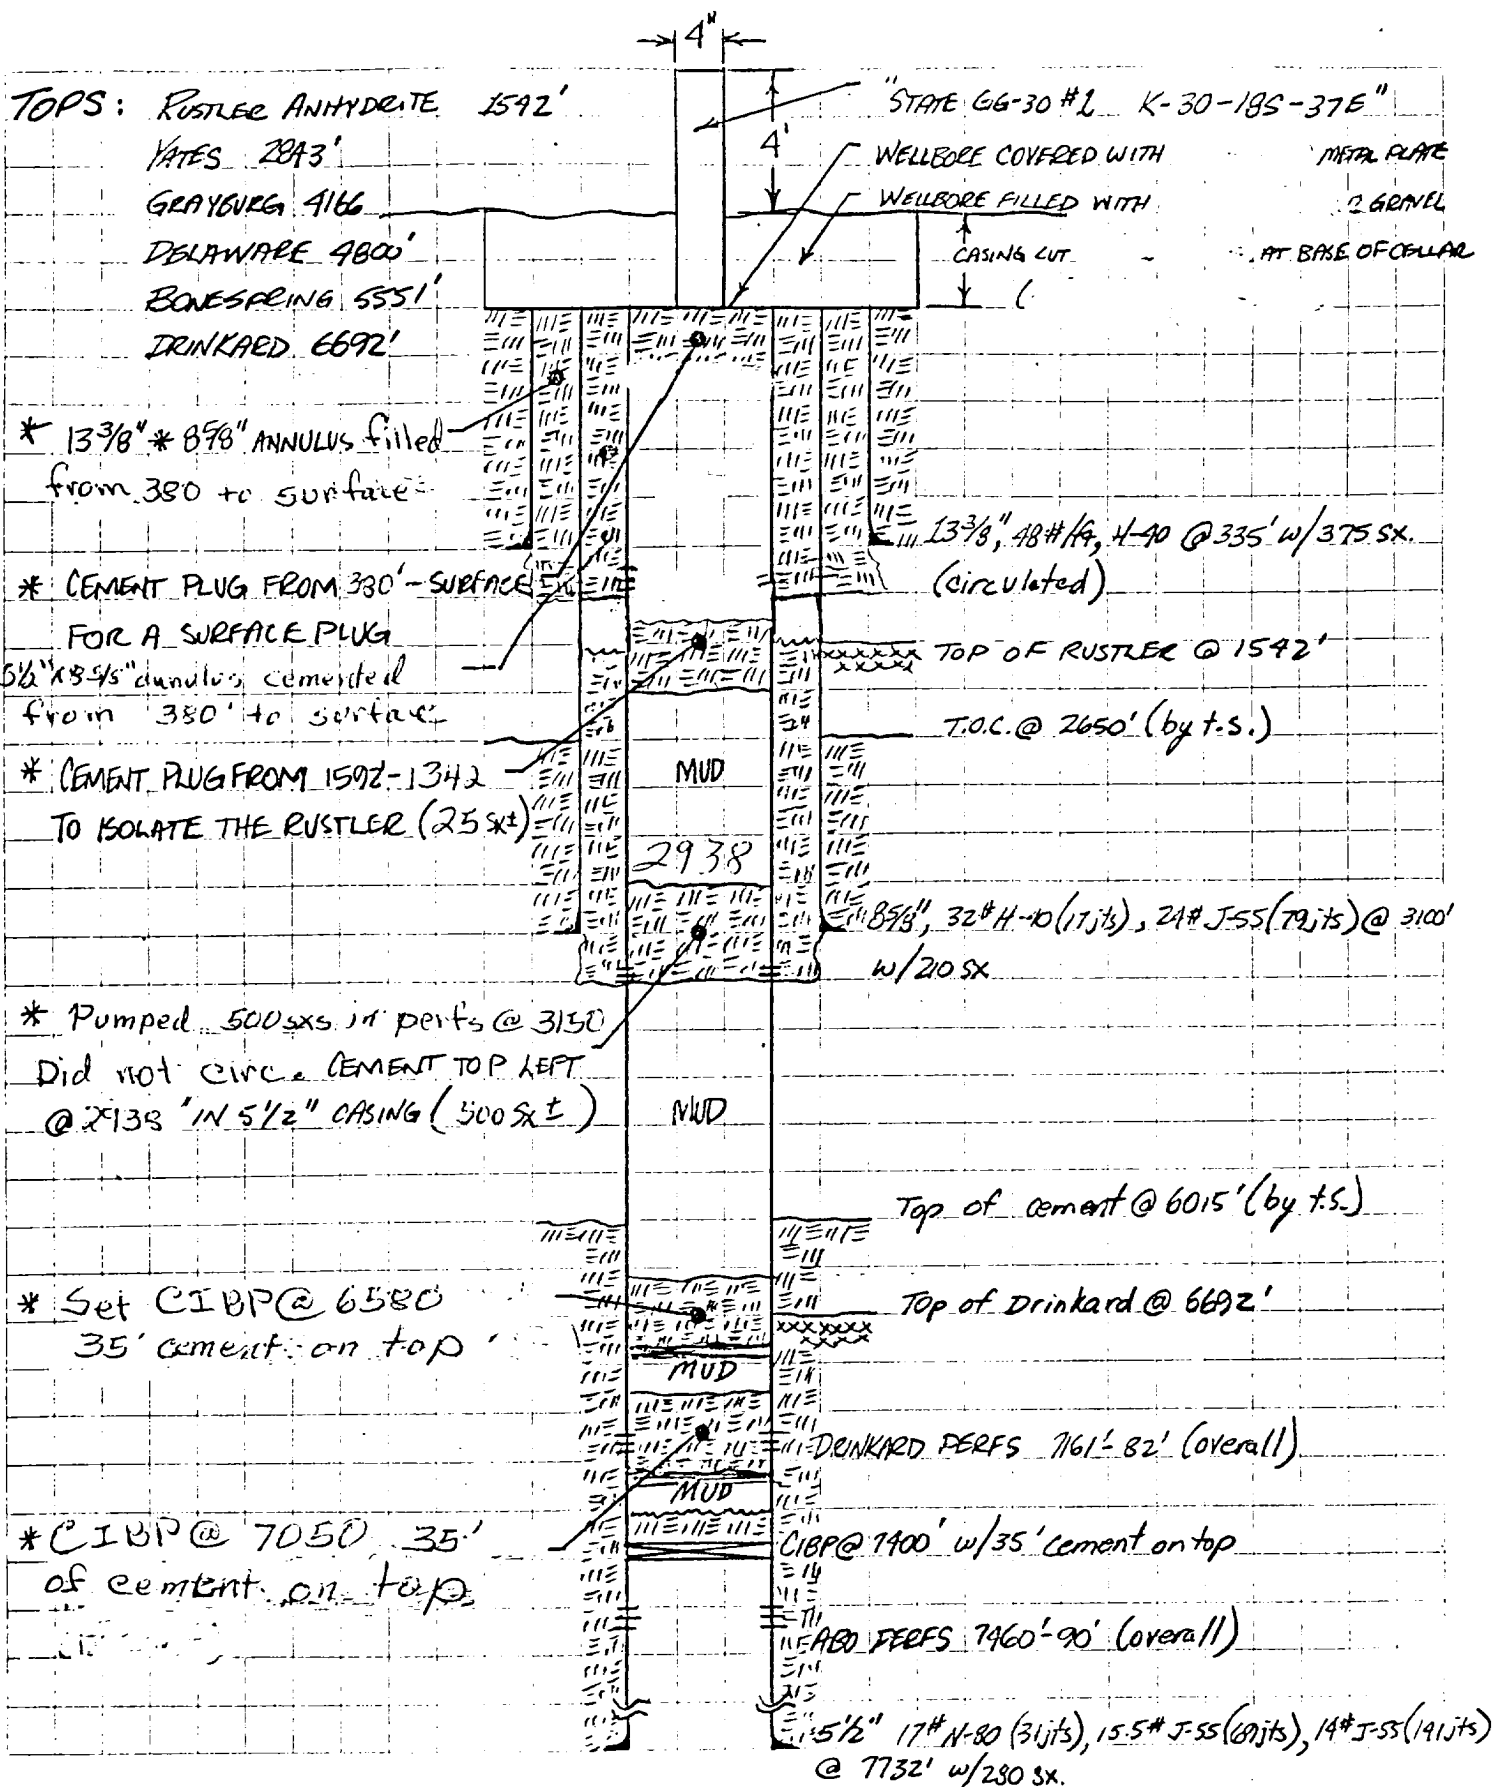

Made By *JAP*

Checked By

Date 26 JANUARY, 87

Page of

Conoco Inc.
Calculation Sheet

Title STATE GG-30 #1
Final P&A CONDITIONS

2310' FSL + 1650' FWL SEC 30, T-18S, R-37E

Job No.

Field GOODWIN
State NEW MEXICO