


OXY USA INC. CURRENT
EASR EUMONT UNIT #7
SEC 33 T18S R37E LEA NM

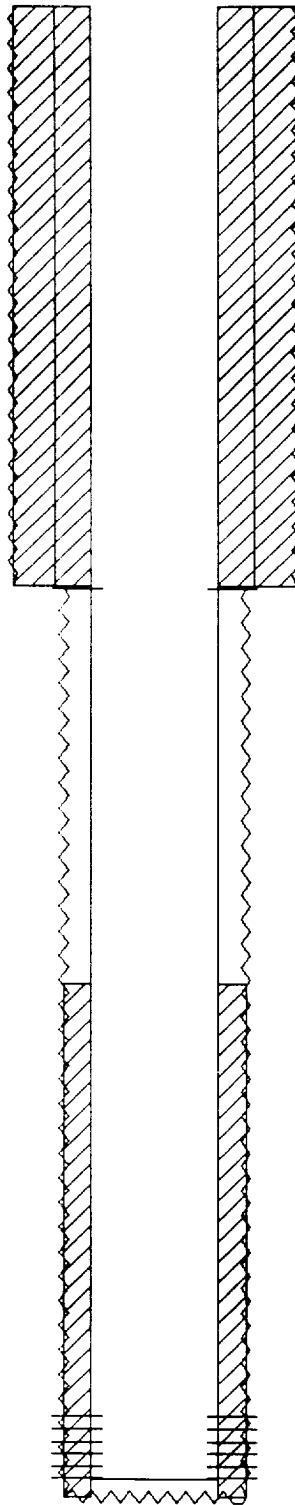

0.0 - 1541.0' 12 1/4" OD HOLE
0.0 - 1541.0' CEMENT 800sx-CIRC
0.0 - 1541.0' 8 5/8" OD SURF CSG

0.0 - 1550.0' CEMENT 300sx-CIRC
1550.0 - 1550.0' SQUEEZE PERFS

1541.0 - 3965.0' 7 7/8" OD HOLE
2600.0 - 3965.0' CEMENT 400sx-CBL
0.0 - 3965.0' 5 1/2" OD PROD CSG

3751.0 - 3916.0' PERFS

3918.0 - 3918.0' CIBP

TD: 3965'


OXY USA INC. PROPOSED
EASR EUMONT UNIT #7
SEC 33 T18S R37E LEA NM

0.0 - 88.0' CEMENT PLUG 10sx
200.0 - 300.0' CEMENT PLUG 20sx

1491.0 - 1685.0' CEMENT PLUG 50sx

2465.0 - 2565.0' CEMENT PLUG 35sx
2715.0 - 2815.0' CEMENT PLUG 20sx
3065.0 - 3165.0' CEMENT PLUG 20sx

3612.0 - 3700.0' CEMENT PLUG 10sx
3700.0 - 3700.0' CIBP
3918.0 - 3918.0' CIBP

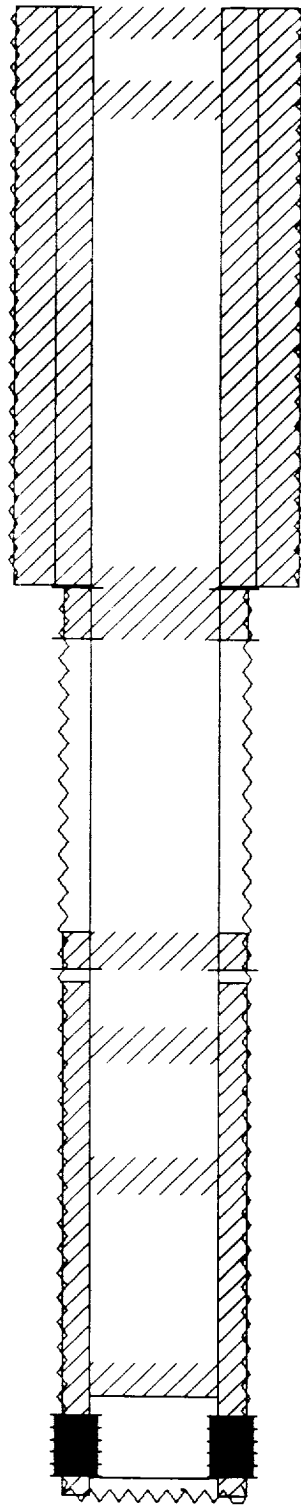

TD: 3965'

0.0 - 1541.0' 12 1/4" OD HOLE
0.0 - 1541.0' CEMENT 800sx-CIRC
0.0 - 1541.0' 8 5/8" OD SURF CSG

0.0 - 1550.0' CEMENT 300sx-CIRC
1550.0 - 1550.0' SQUEEZE PERFS

1685.0 - 1685.0' SQUEEZE PERFS

2565.0 - 2565.0' SQUEEZE PERFS

1541.0 - 3965.0' 7 7/8" OD HOLE
2600.0 - 3965.0' CEMENT 400sx-CBL
0.0 - 3965.0' 5 1/2" OD PROD CSG

3751.0 - 3916.0' ABANDONED PERFS