


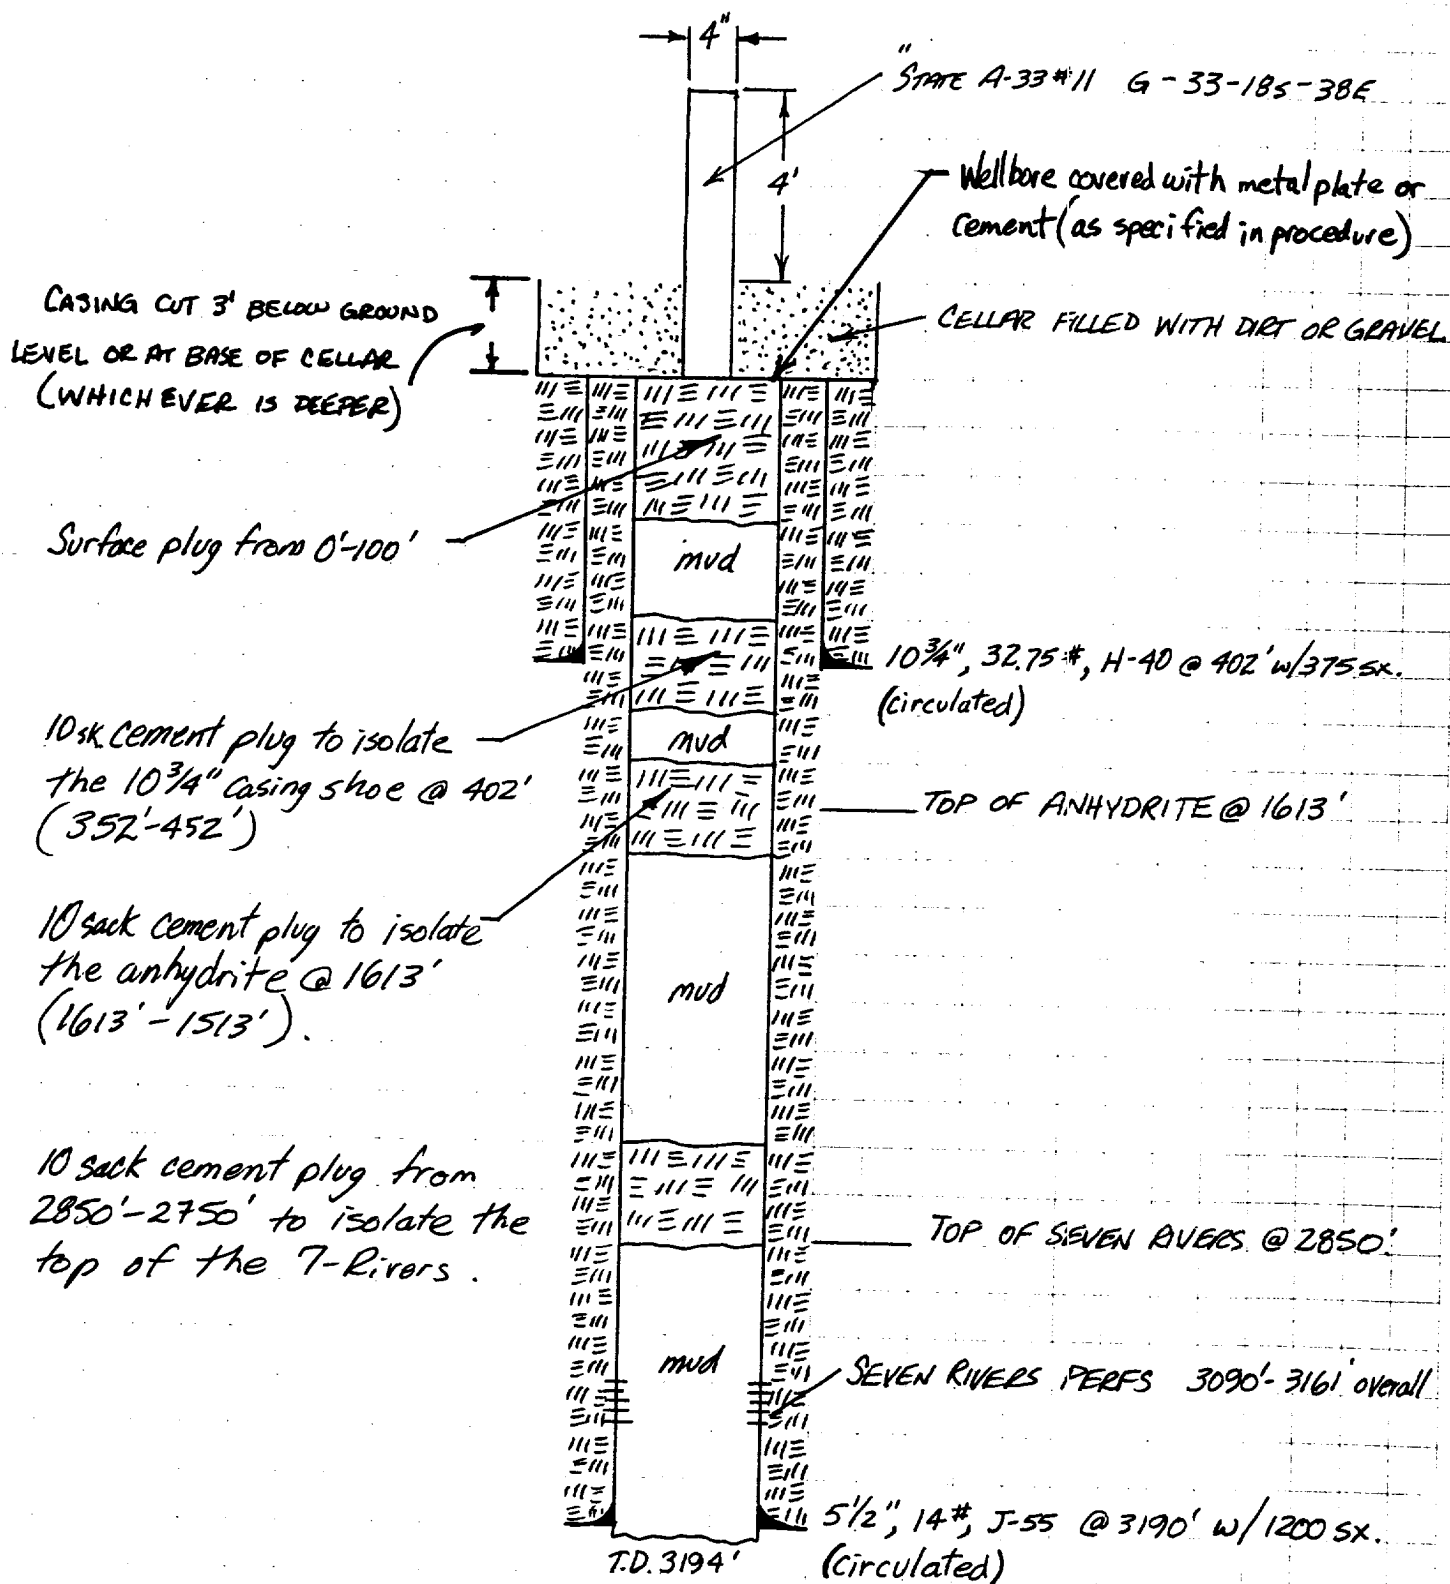

BAH

Calculation Sheet

10/15/86

STATE A-33 #11
PROPOSED P/A CONDITIONS

BOWERS-BYERS-HOBBS

9/27/86
OCT 22 1986
O.C. Office
W-223 Office