


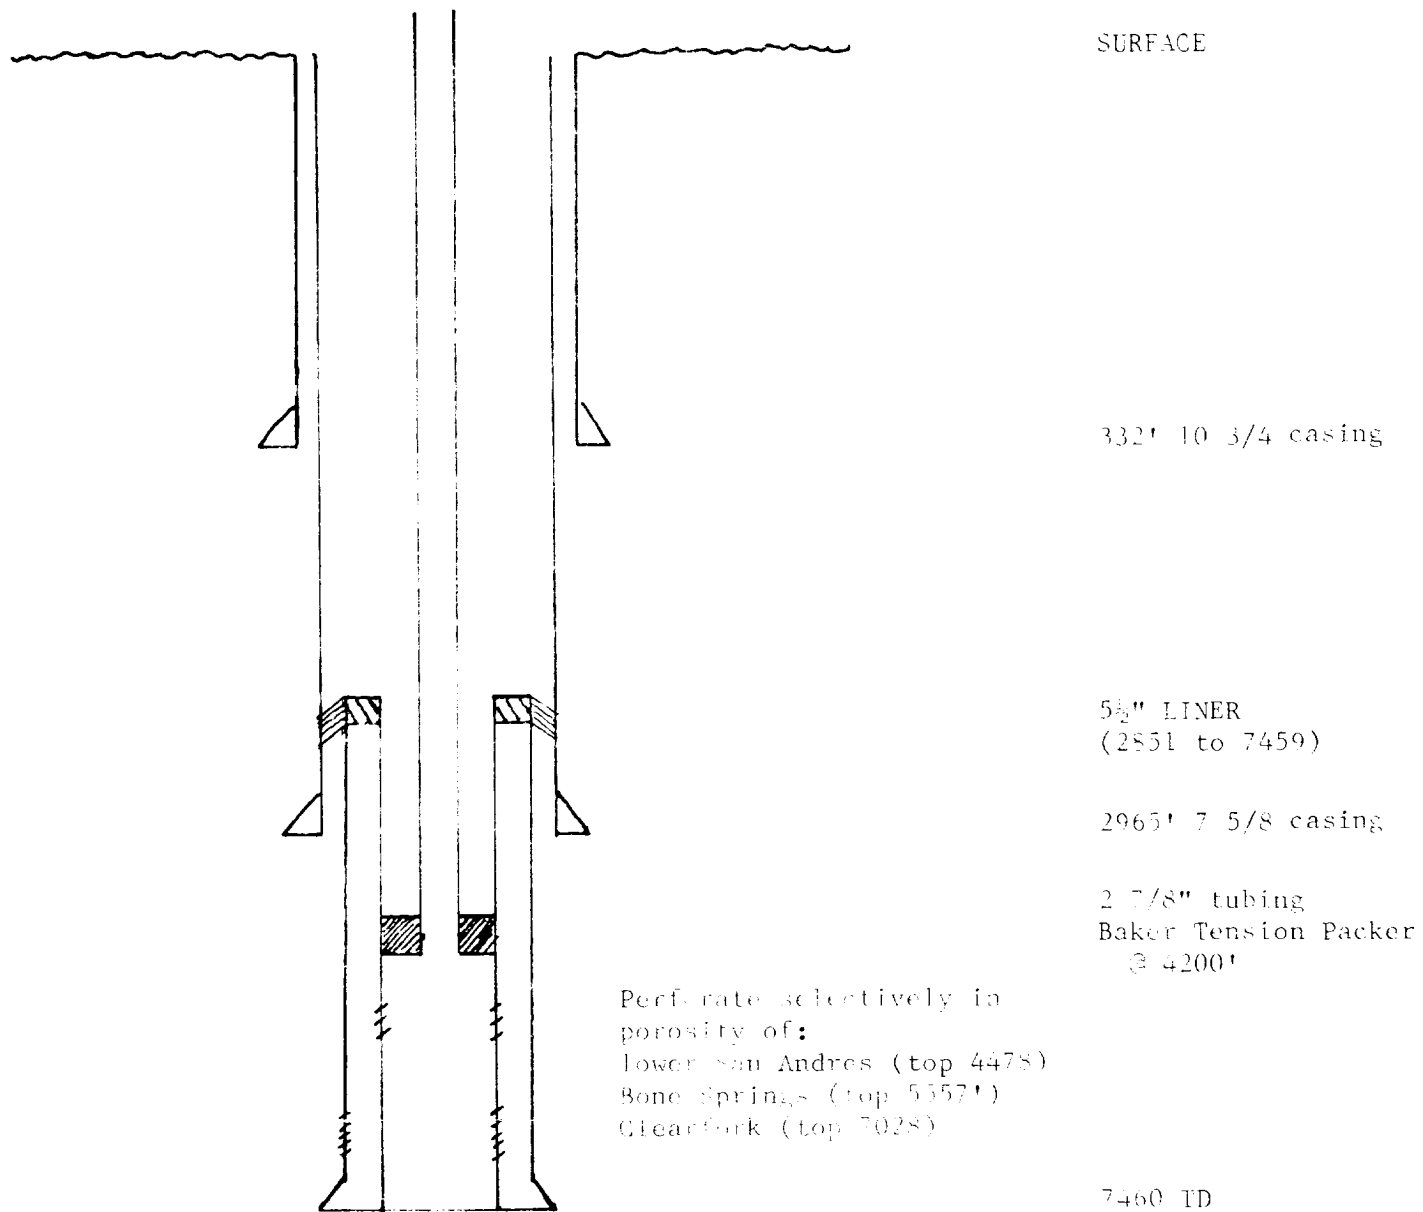

DIAGRAMATIC SKETCH

PROPOSED SALT WATER DISPOSAL WELL No. WM"E" # 2
NW 1/4 NW 1/4 Section 31, Twp. 18S, Range 37E, Lea County, New Mexico

TRUCKERS WATER COMPANY

EUNICE, NEW MEXICO