

NO. OF COPIES RECEIVED	
DISTRIBUTION	
SANTA FE	
FILE	
U.S.G.S.	
LAND OFFICE	
OPERATOR	

NEW MEXICO OIL CONSERVATION COMMISSION

Form C-101
Revised 1-14-65

5A. Indicate Type of Lease
STATE <input checked="" type="checkbox"/> FEE <input type="checkbox"/>
6. State of N.M. Oil Lease No.
B-2657

APPLICATION FOR PERMIT TO DRILL, DEEPEN, OR PLUG BACK

1a. Type of Work		7. Unit Approval Name	
b. Type of Well DRILL <input type="checkbox"/> Re-enter DEEPEN <input type="checkbox"/> PLUG BACK <input type="checkbox"/>		8. Unit Approval Number	
c. Well Completion OIL WELL <input checked="" type="checkbox"/> GAS WELL <input type="checkbox"/> OTHER <input type="checkbox"/>		9. State "A"	
10. Name of Operator Gil-Mc Oil Corporation		11. Well No.	
12. Address of Operator c/o Oil Reports & Gas Services, Inc., Box 763, Hobbs, N M 88240		13. Unders. Eumont	
14. Location of Well UNIT LETTER A LOCATED 660 FEET FROM THE North LINE		15. County	
AND 660 FEET FROM THE East LINE OF SEC. 36 TWP. 18S RGE. 36E N.M.P.M.		Lea	
16. Proposed Depth		18A. Formation	19. Rev. Unit
4600		Queen	Rev. Unit
21. Flowmeters (Show whether DF, RL, etc.)	21A. Kind & Status Plug. Bond	21B. Drilling Contractor	22. Approx. Date Work will start
3757 DF	Blanket	Not Let	Upon Approval

23.

PROPOSED CASING AND CEMENT PROGRAM

SIZE OF HOLE	SIZE OF CASING	WEIGHT PER FOOT	SETTING DEPTH	SACKS OF CEMENT	EST. TOP
13 3/4	10 3/4	32.75#	368	375	Circ.
9 7/8	7 5/8	24#	3150	150	2500
6 3/4	4 1/2	9.5#	4600-7642	230	5200

It is proposed to drill out plugs at surface and across 7 5/8" casing shoe and test Queen.

Originally Continental Oil Company, State A-36-A #2,
P&A 8/31/70, TD 7691.

IN ABOVE SPACE DESCRIBE PROPOSED PROGRAM: IF PROPOSAL IS TO DEEPEN OR PLUG BACK, GIVE DATA ON PRESENT PRODUCTIVE ZONE AND PROPOSED NEW PRODUCTIVE ZONE. GIVE BLOWOUT PREVENTER PROGRAM, IF ANY.

I hereby certify that the information above is true and complete to the best of my knowledge and belief.

Signed W. W. H. H. H. Title Agent Date 9/26/78

(This space for State Use)

APPROVED BY John W. Runyan TITLE Geologist DATE SEP 20 1978

CONDITIONS OF APPROVAL, IF ANY:

**NEW MEXICO OIL CONSERVATION COMMISSION
WELL LOCATION AND ACREAGE DEDICATION PLA.**

Form C-102
Supersedes C-128
Effective 1-1-65

All distances must be from the outer boundaries of the Section.


Operator Gil-Mc Oil Corporation			Lease State "A"		Well No. 2
Unit Letter A	Section 36	Township 18S	Range 36E	County Lea	
Actual Footage Location of Well: 660 feet from the North line and 660 feet from the East line					
Ground Level Elev. 3745	Producing Formation Queen		Pool Undes. Eumont		Dedicated Acreage: 40 Acres

1. Outline the acreage dedicated to the subject well by colored pencil or hachure marks on the plat below.
2. If more than one lease is dedicated to the well, outline each and identify the ownership thereof (both as to working interest and royalty).
3. If more than one lease of different ownership is dedicated to the well, have the interests of all owners been consolidated by communitization, unitization, force-pooling, etc?

☐ Yes ☐ No If answer is "yes," type of consolidation _____

If answer is "no," list the owners and tract descriptions which have actually been consolidated. (Use reverse side of this form if necessary.) _____

No allowable will be assigned to the well until all interests have been consolidated (by communitization, unitization, forced-pooling, or otherwise) or until a non-standard unit, eliminating such interests, has been approved by the Commission.

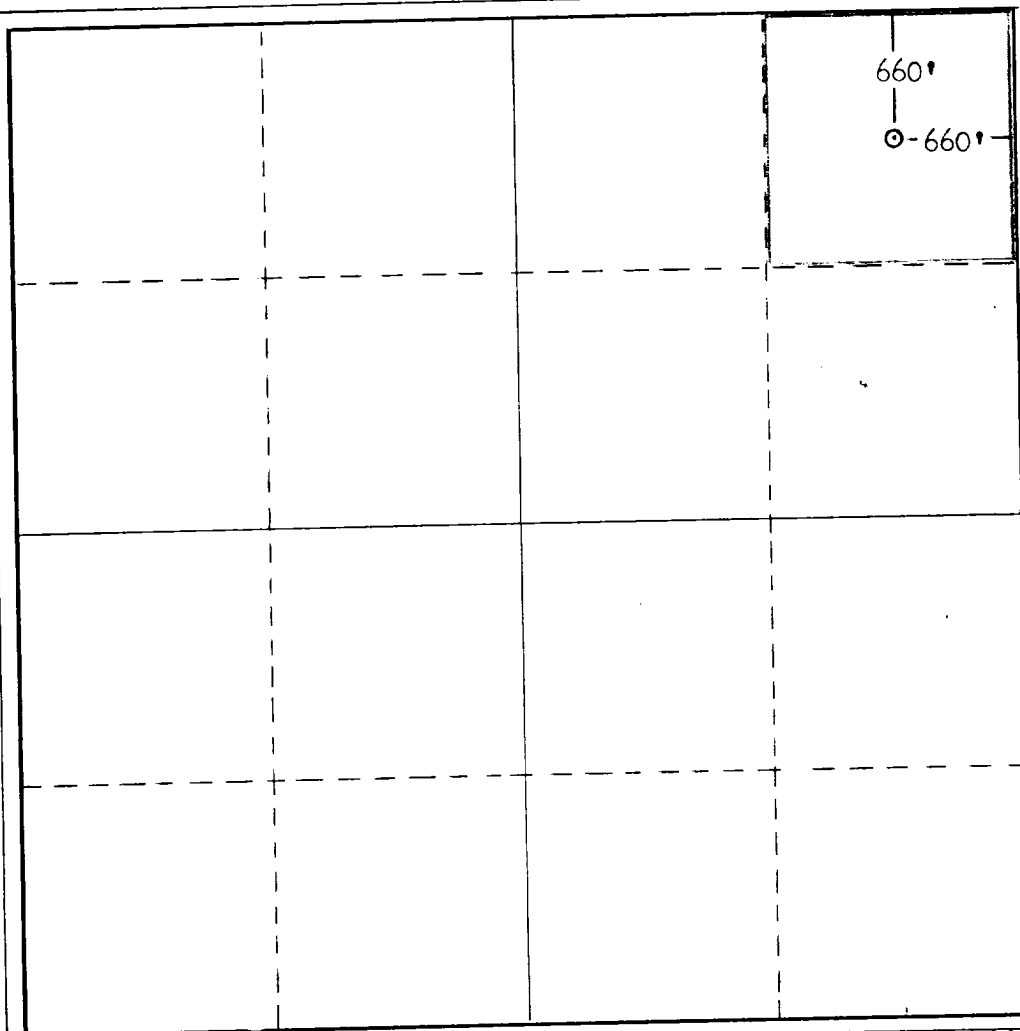

CERTIFICATION

I hereby certify that the information contained herein is true and complete to the best of my knowledge and belief.

Name *Dorinda Walker*
 Position
Agent
 Company
Gil-Mc Oil Corporation
 Date
September 26, 1978

I hereby certify that the well location shown on this plat was plotted from field notes of actual surveys made by me or under my supervision, and that the same is true and correct to the best of my knowledge and belief.

Date Surveyed _____

Registered Professional Engineer
and/or Land Surveyor

Certificate No. _____